


Bear Paw Energy Collection System Layout Plan View

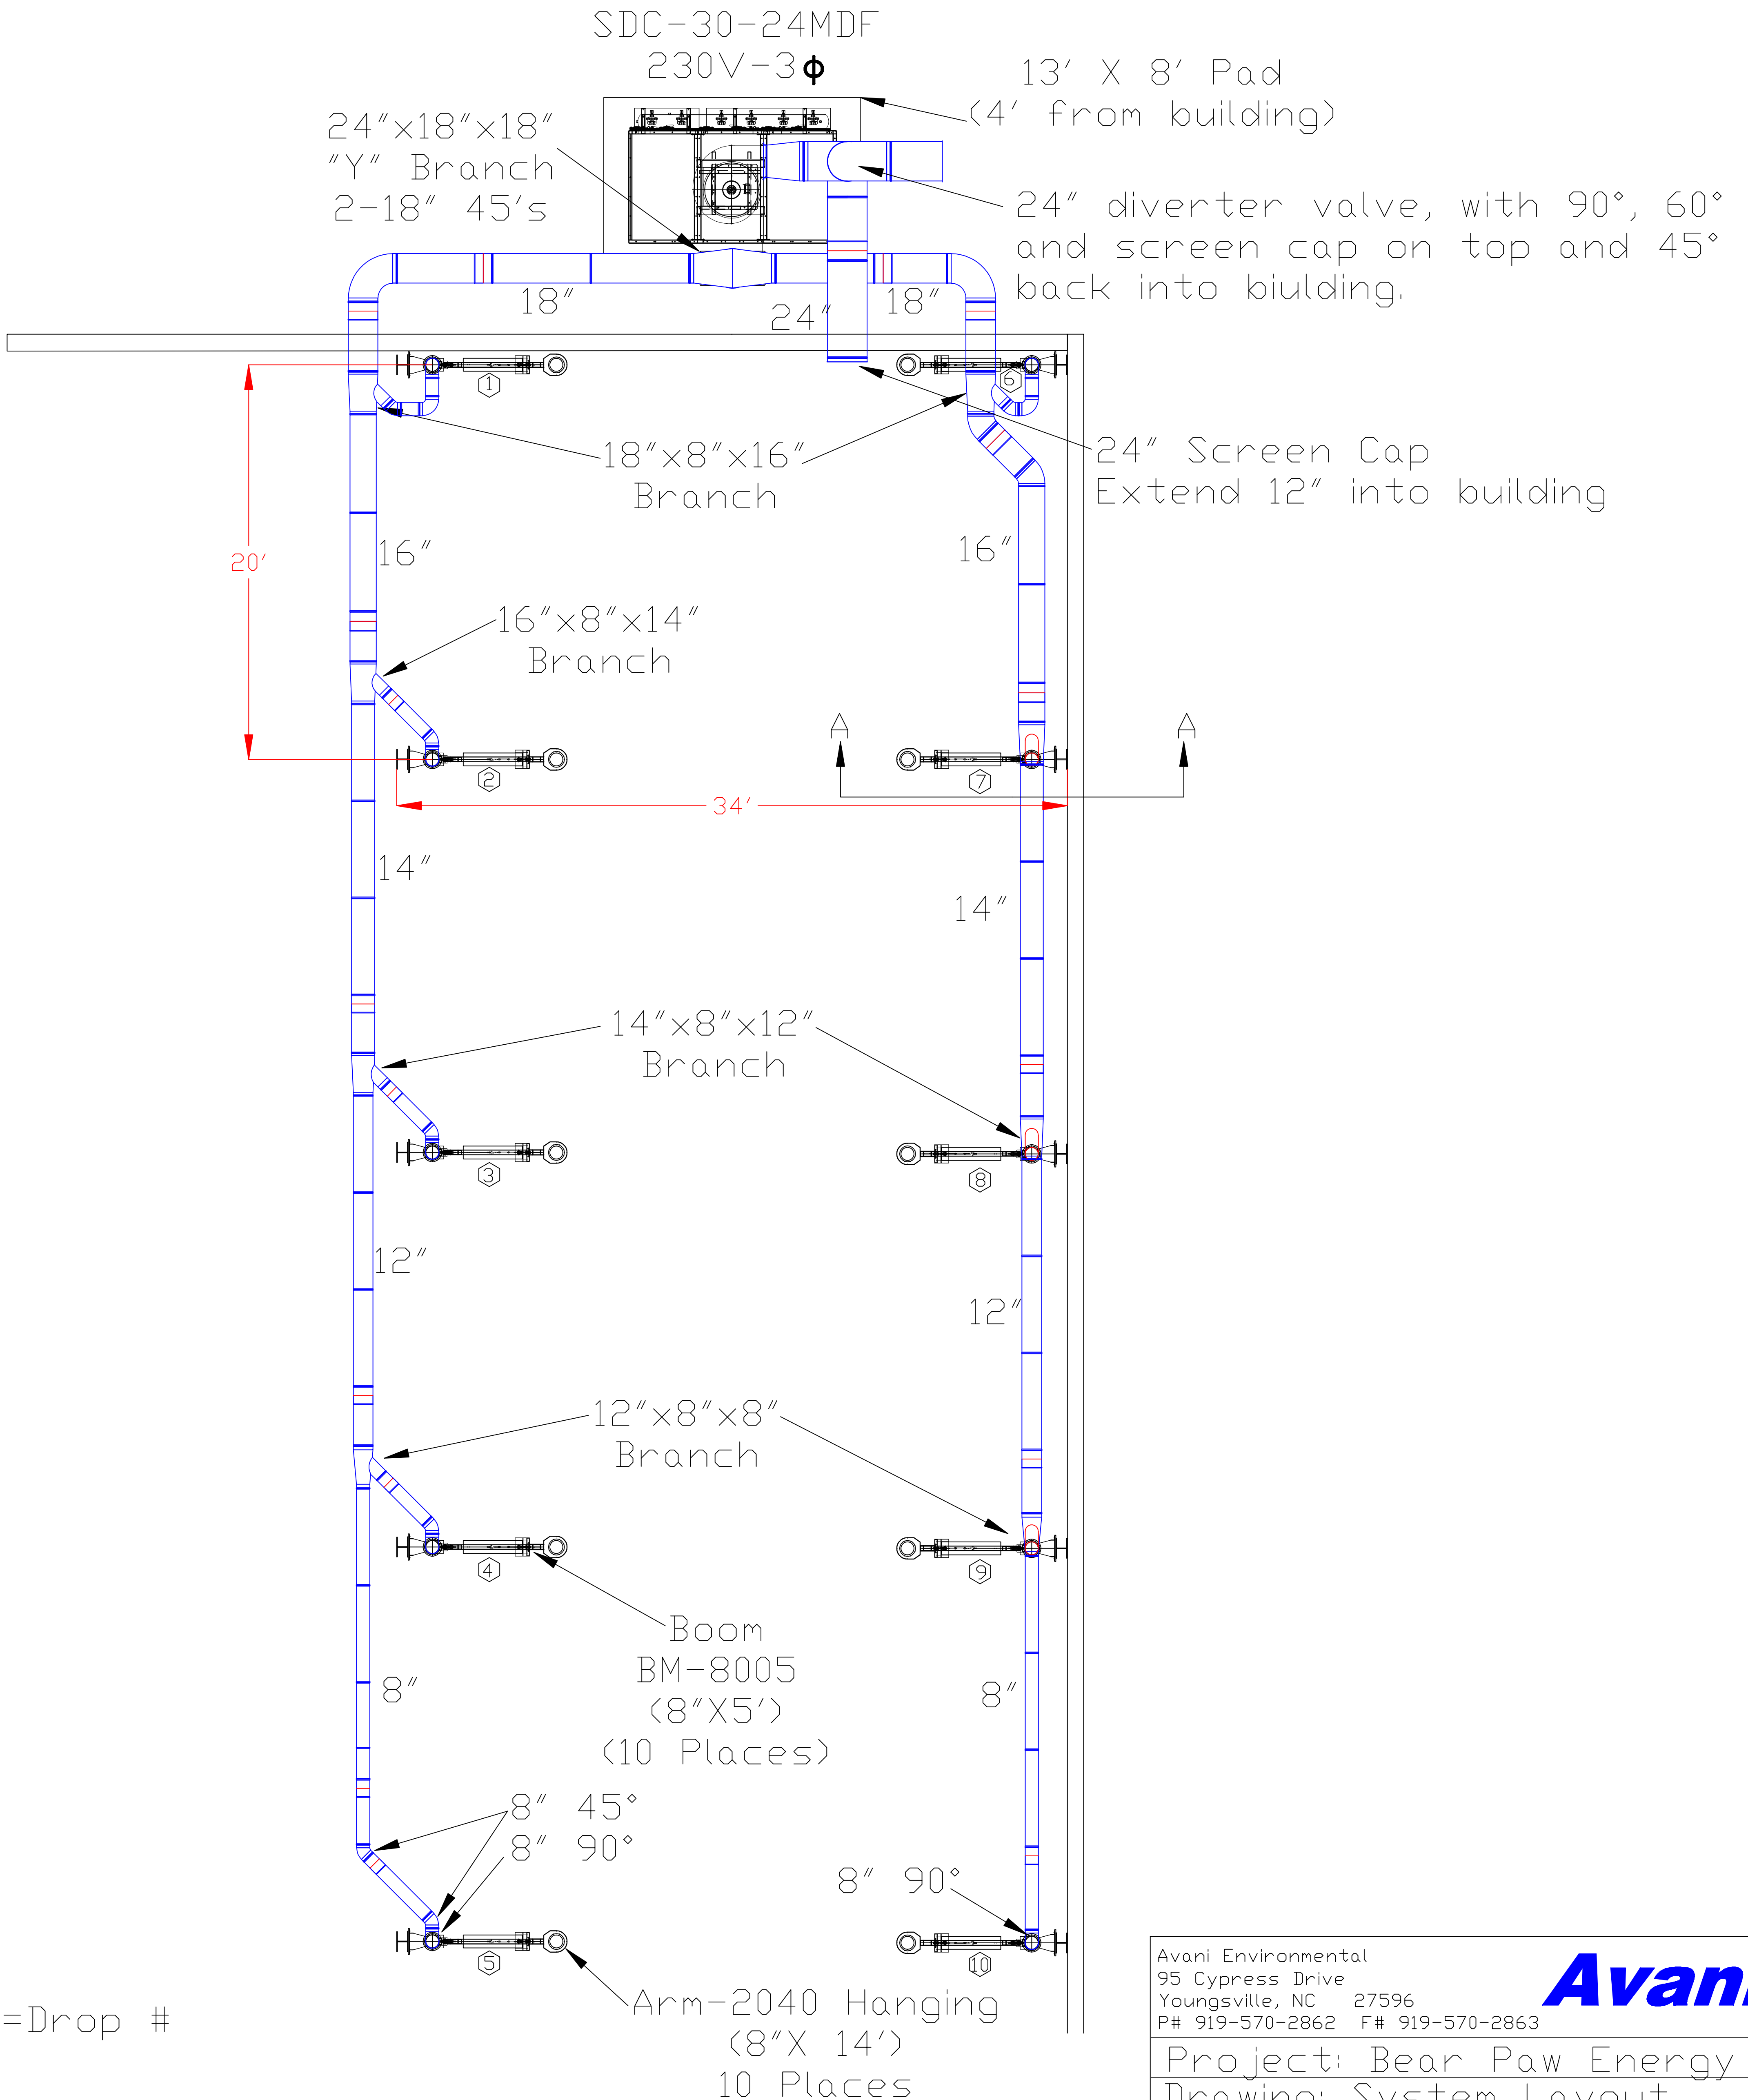

○=Drop #

| | | |
|---|--|---------------|
| Avani Environmental 95 Cypress Drive Youngsville, NC 27596 P# 919-570-2862 F# 919-570-2863 | | |
| Project: Bear Paw Energy | | |
| Drawing: System Layout | | |
| Date: 4/25/12 | | Drawn by: WWB |
| Sheet No: 1 of 1 | | Rev.: 1 |