



Hastings Machine SO19246 Duct Layout

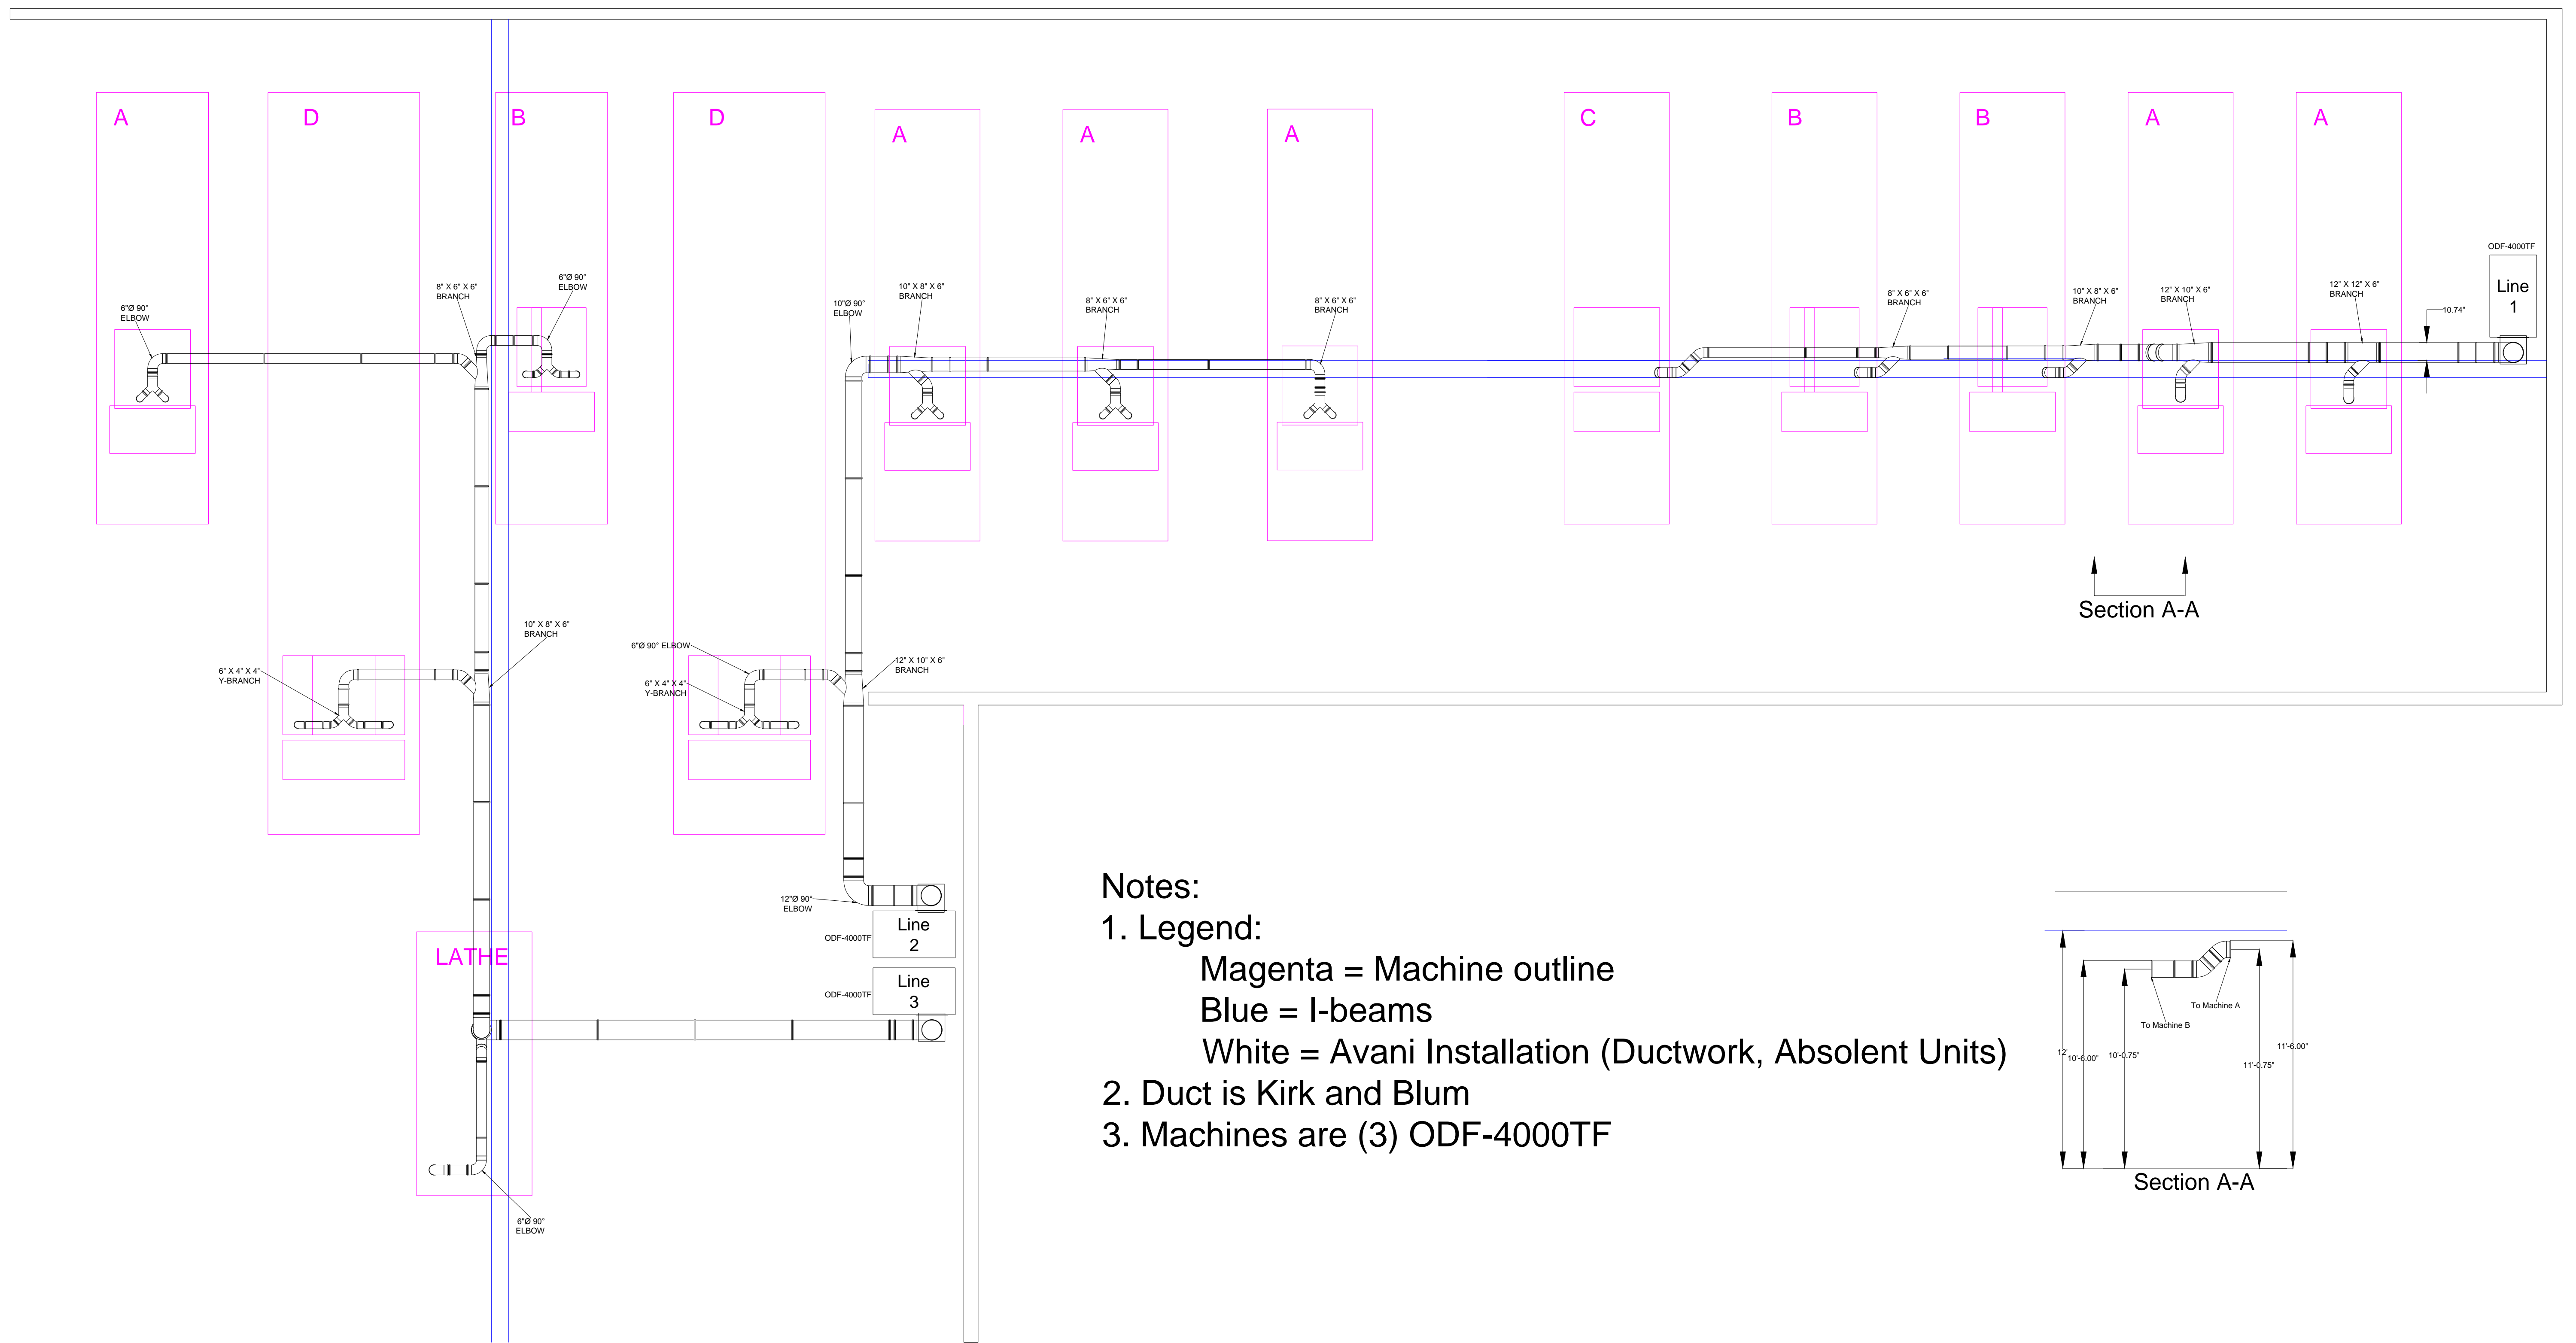

Plan View

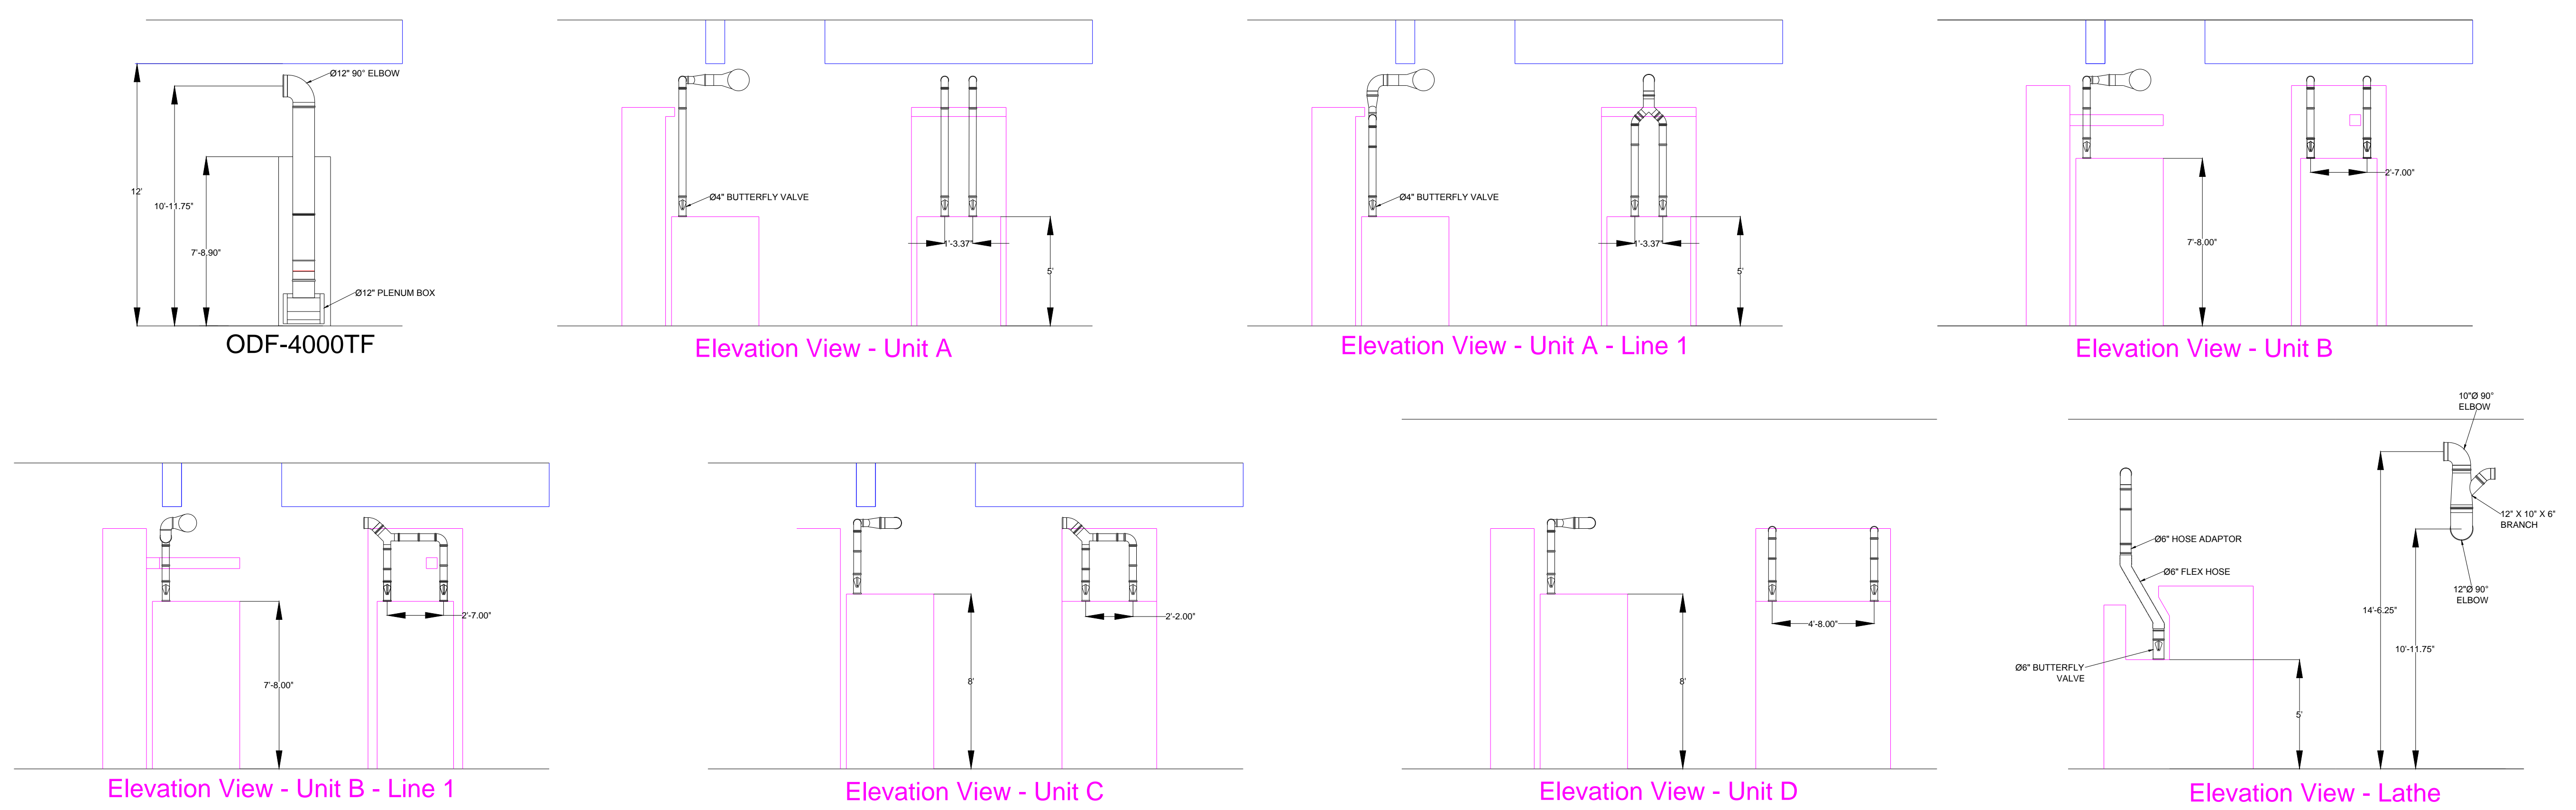

Elevation View

Avani Environmental Intl. 95 Cypress Drive Youngsville, NC 27596 P# 919-570-2862 F# 919-570-2863		Avani
Project: Hastings Machine SO#19246 Drawing: Duct Layout Plan View		
Date: 1/2/13	Drawn by: MDT	
Sheet No: 1 Of 1	Rev.: 3	