



Hastings Grinding Room

SDC-ECD-3000

Section "A-A"

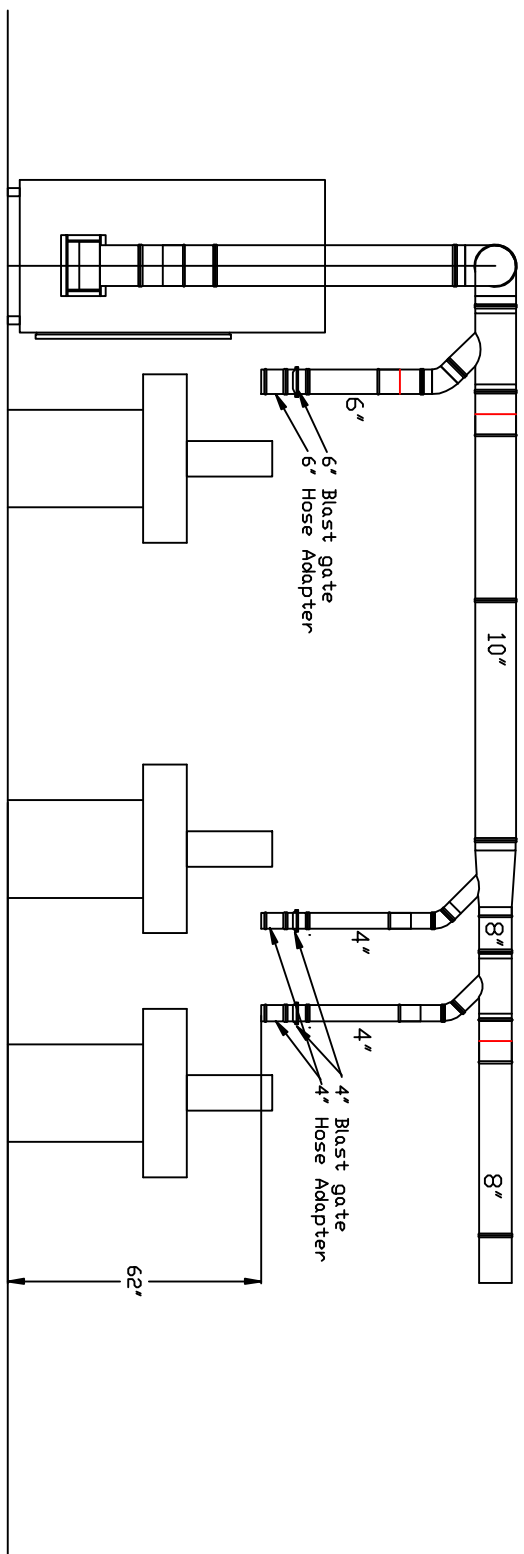

SD: 19548

Avani Environmental Intl. 95 Cypress Drive 27596 Youngsville, NC P# 919-570-2862 F# 919-570-2863		
Project: Hastings - SDC-ECD-3000 Drawing: Section "A-A" Date: 3/11/13 Drawn by: WWB Sheet No: 2 of 4 Rev.: 0		