
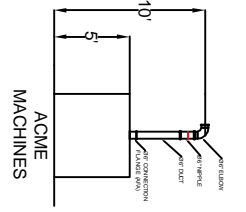
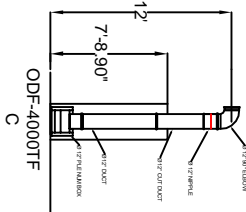


# Hastings Machine SO19246 Duct Layout

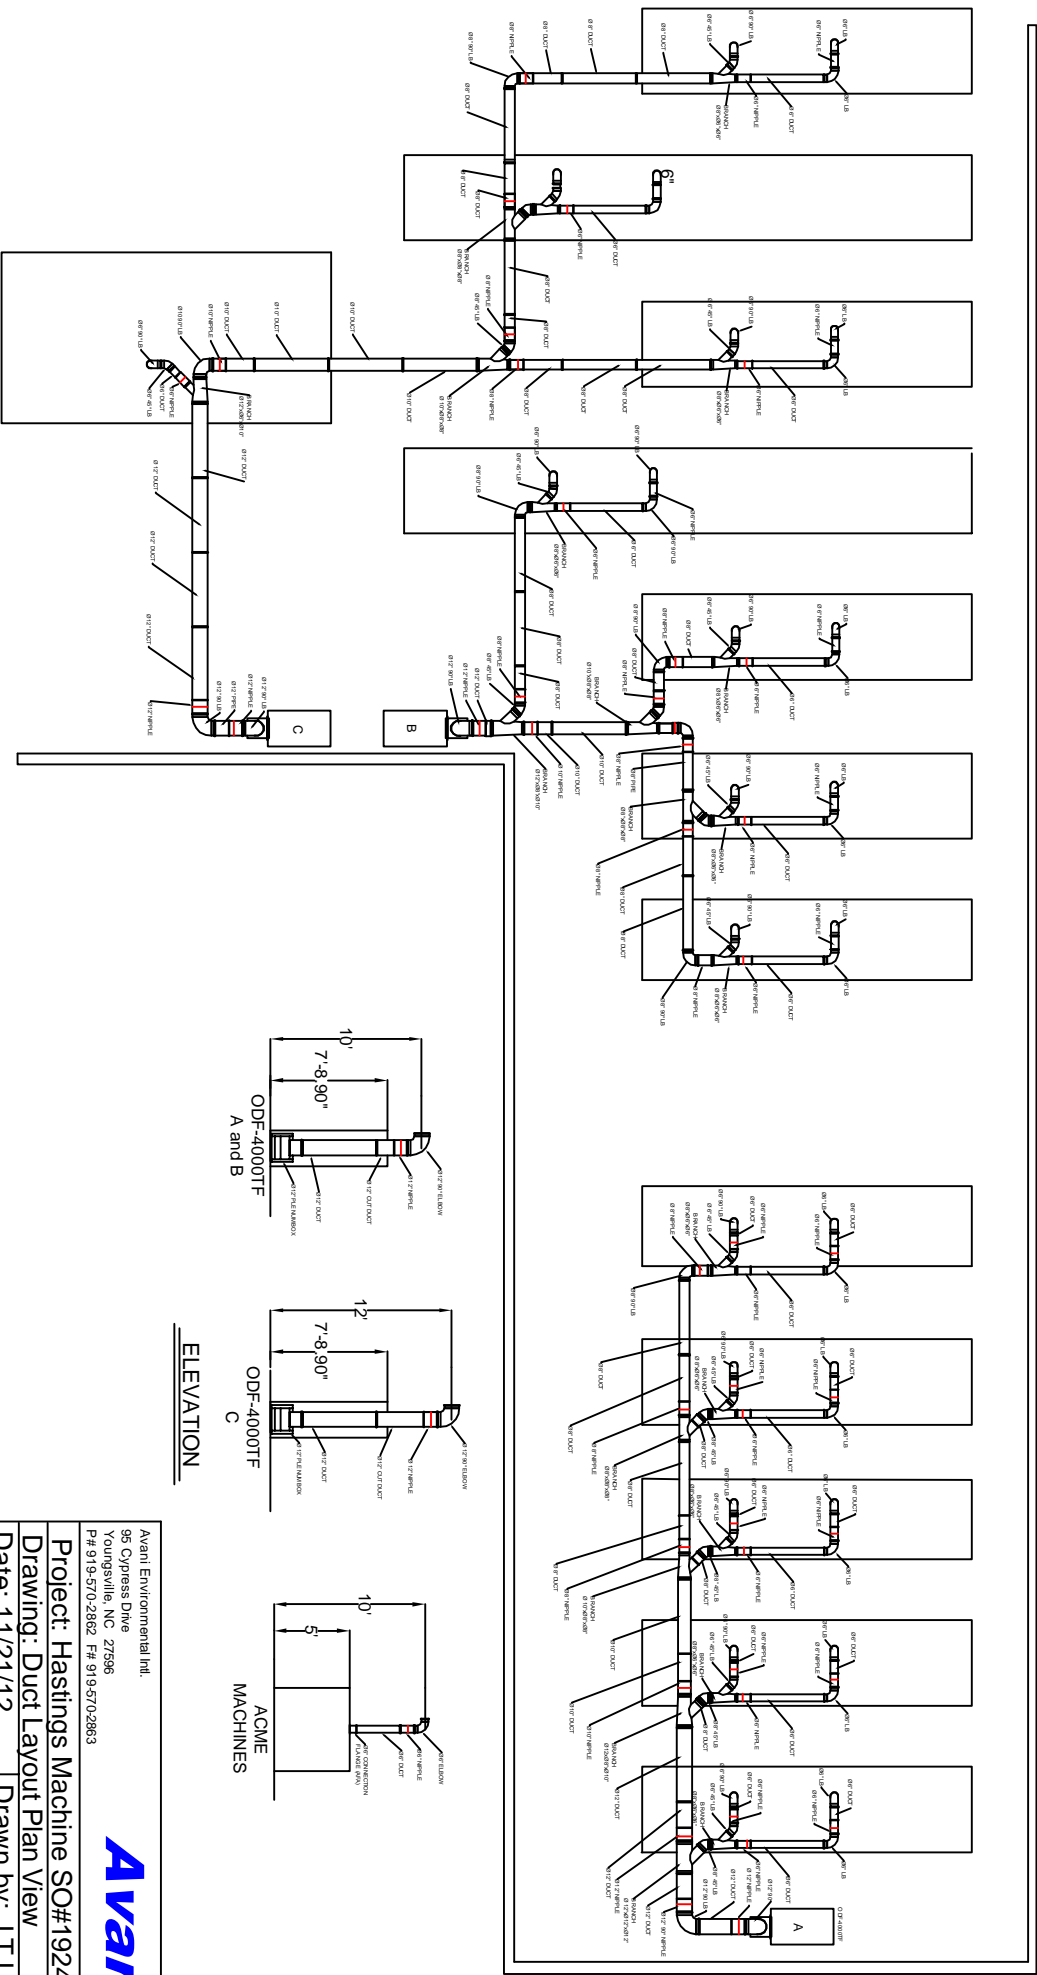

**ELEVATION**

Avanti Environmental Intl.  
 95 Cypress Drive 27586  
 Youngsville, NC  
 P# 919-570-2862 F# 919-570-2863

**Project: Hastings Machine SO#19246**  
**Drawing: Duct Layout Plan View**  
**Date: 1/12/11**  
**Drawn by: J.T.L**  
**Rev.: 1**

This document was created with Win2PDF available at <http://www.win2pdf.com>.  
The unregistered version of Win2PDF is for evaluation or non-commercial use only.  
This page will not be added after purchasing Win2PDF.