



Hastings Machine SO19246


Duct Layout

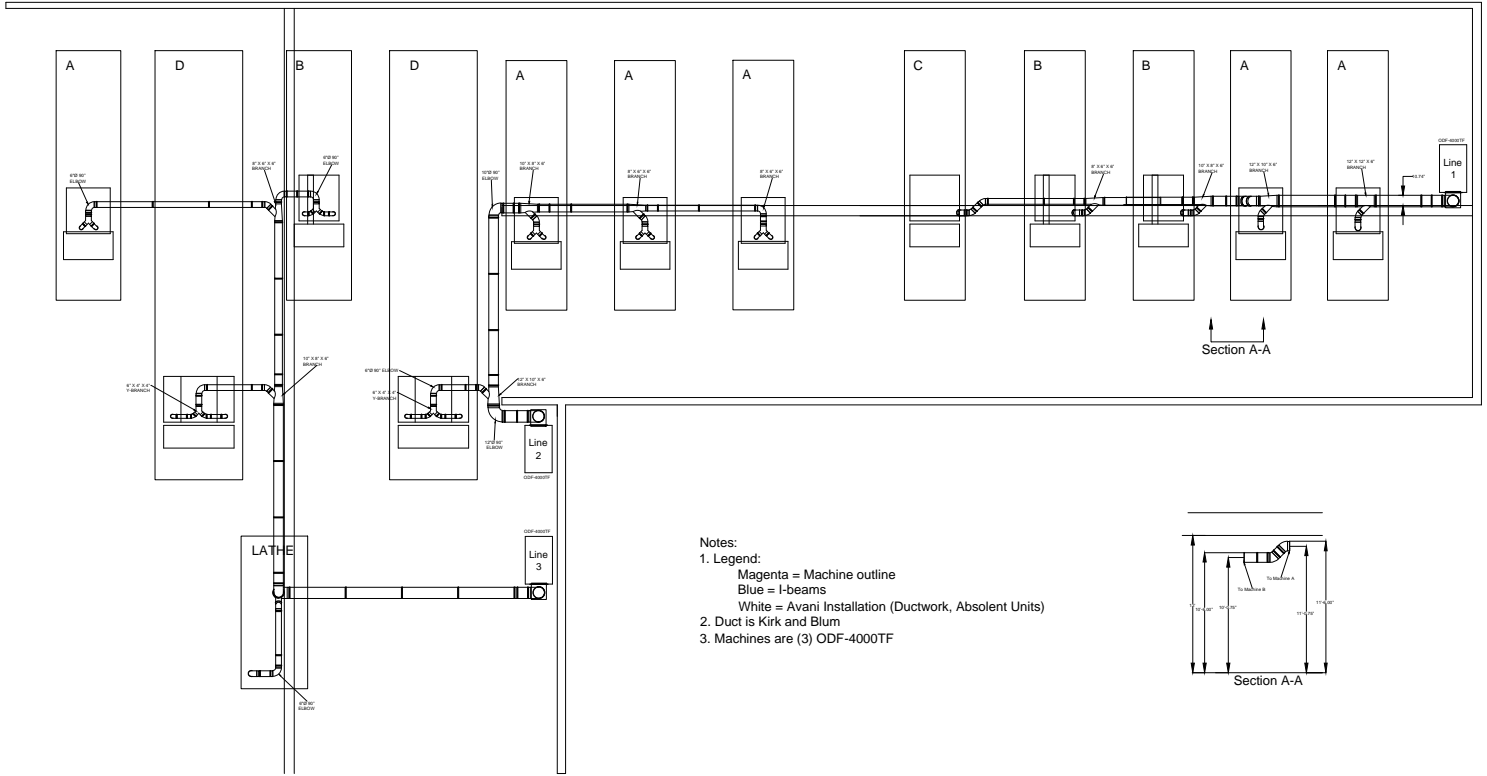

- Notes:
- Legend:
 - Magenta = Machine outline
 - Blue = I-beams
 - White = Avani Installation (Ductwork, Absent Units)
 - Duct is Kirk and Blum
 - Machines are (3) ODF-4000TF

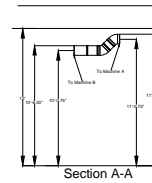

Plan View

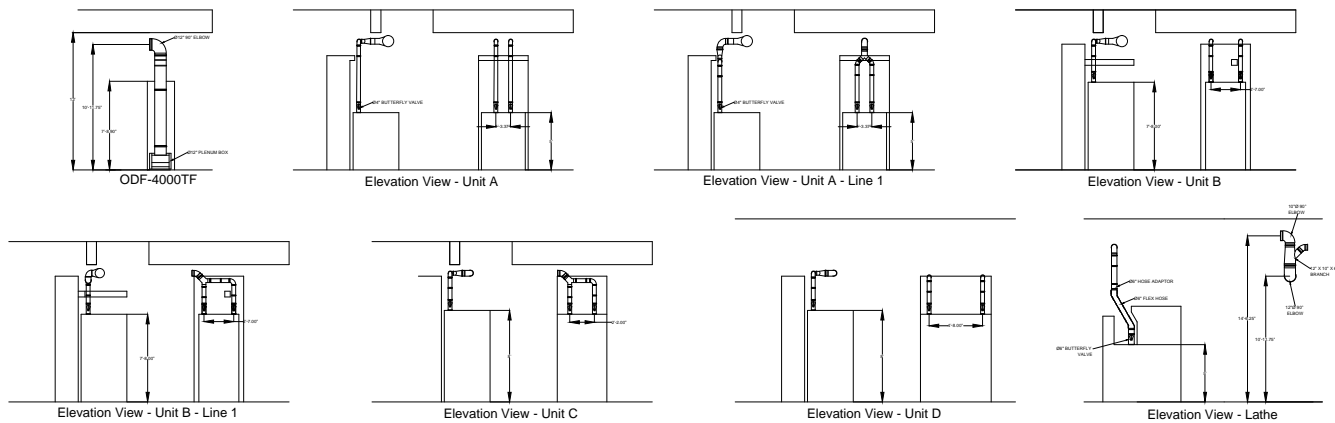

Elevation View

Avani Environmental Intl.
 95 Cypress Drive
 Youngsville, NC 27596
 P# 919-570-2862 F# 919-570-2863

Avani

Project: Hastings Machine SO#19246
 Drawing: Duct Layout Plan View
 Date: 12/17/12 Drawn by: MDT
 Sheet No: 1 Of 1 Rev.: 2