
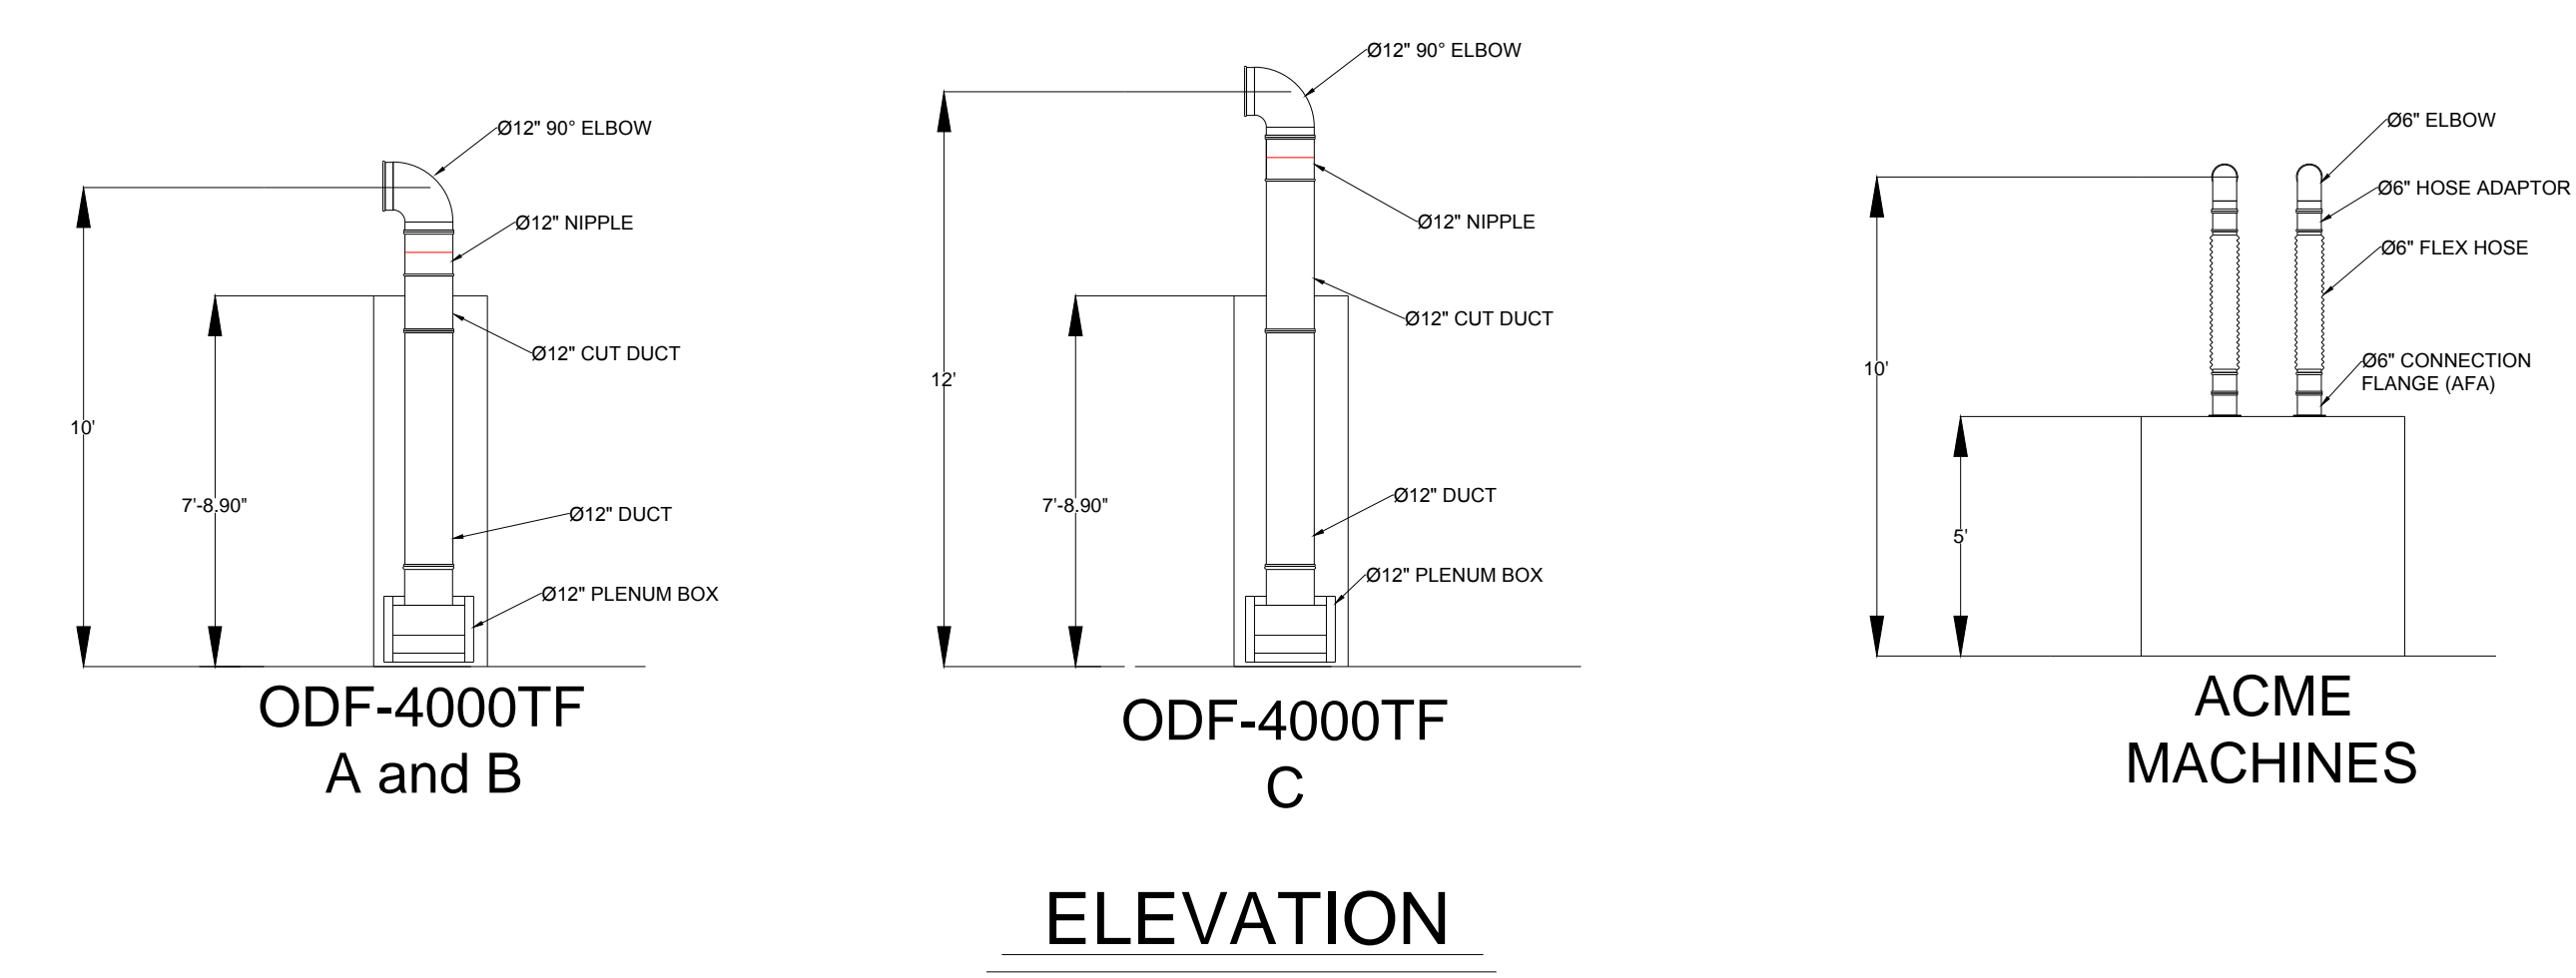


Hastings Machine SO19246

Duct Layout

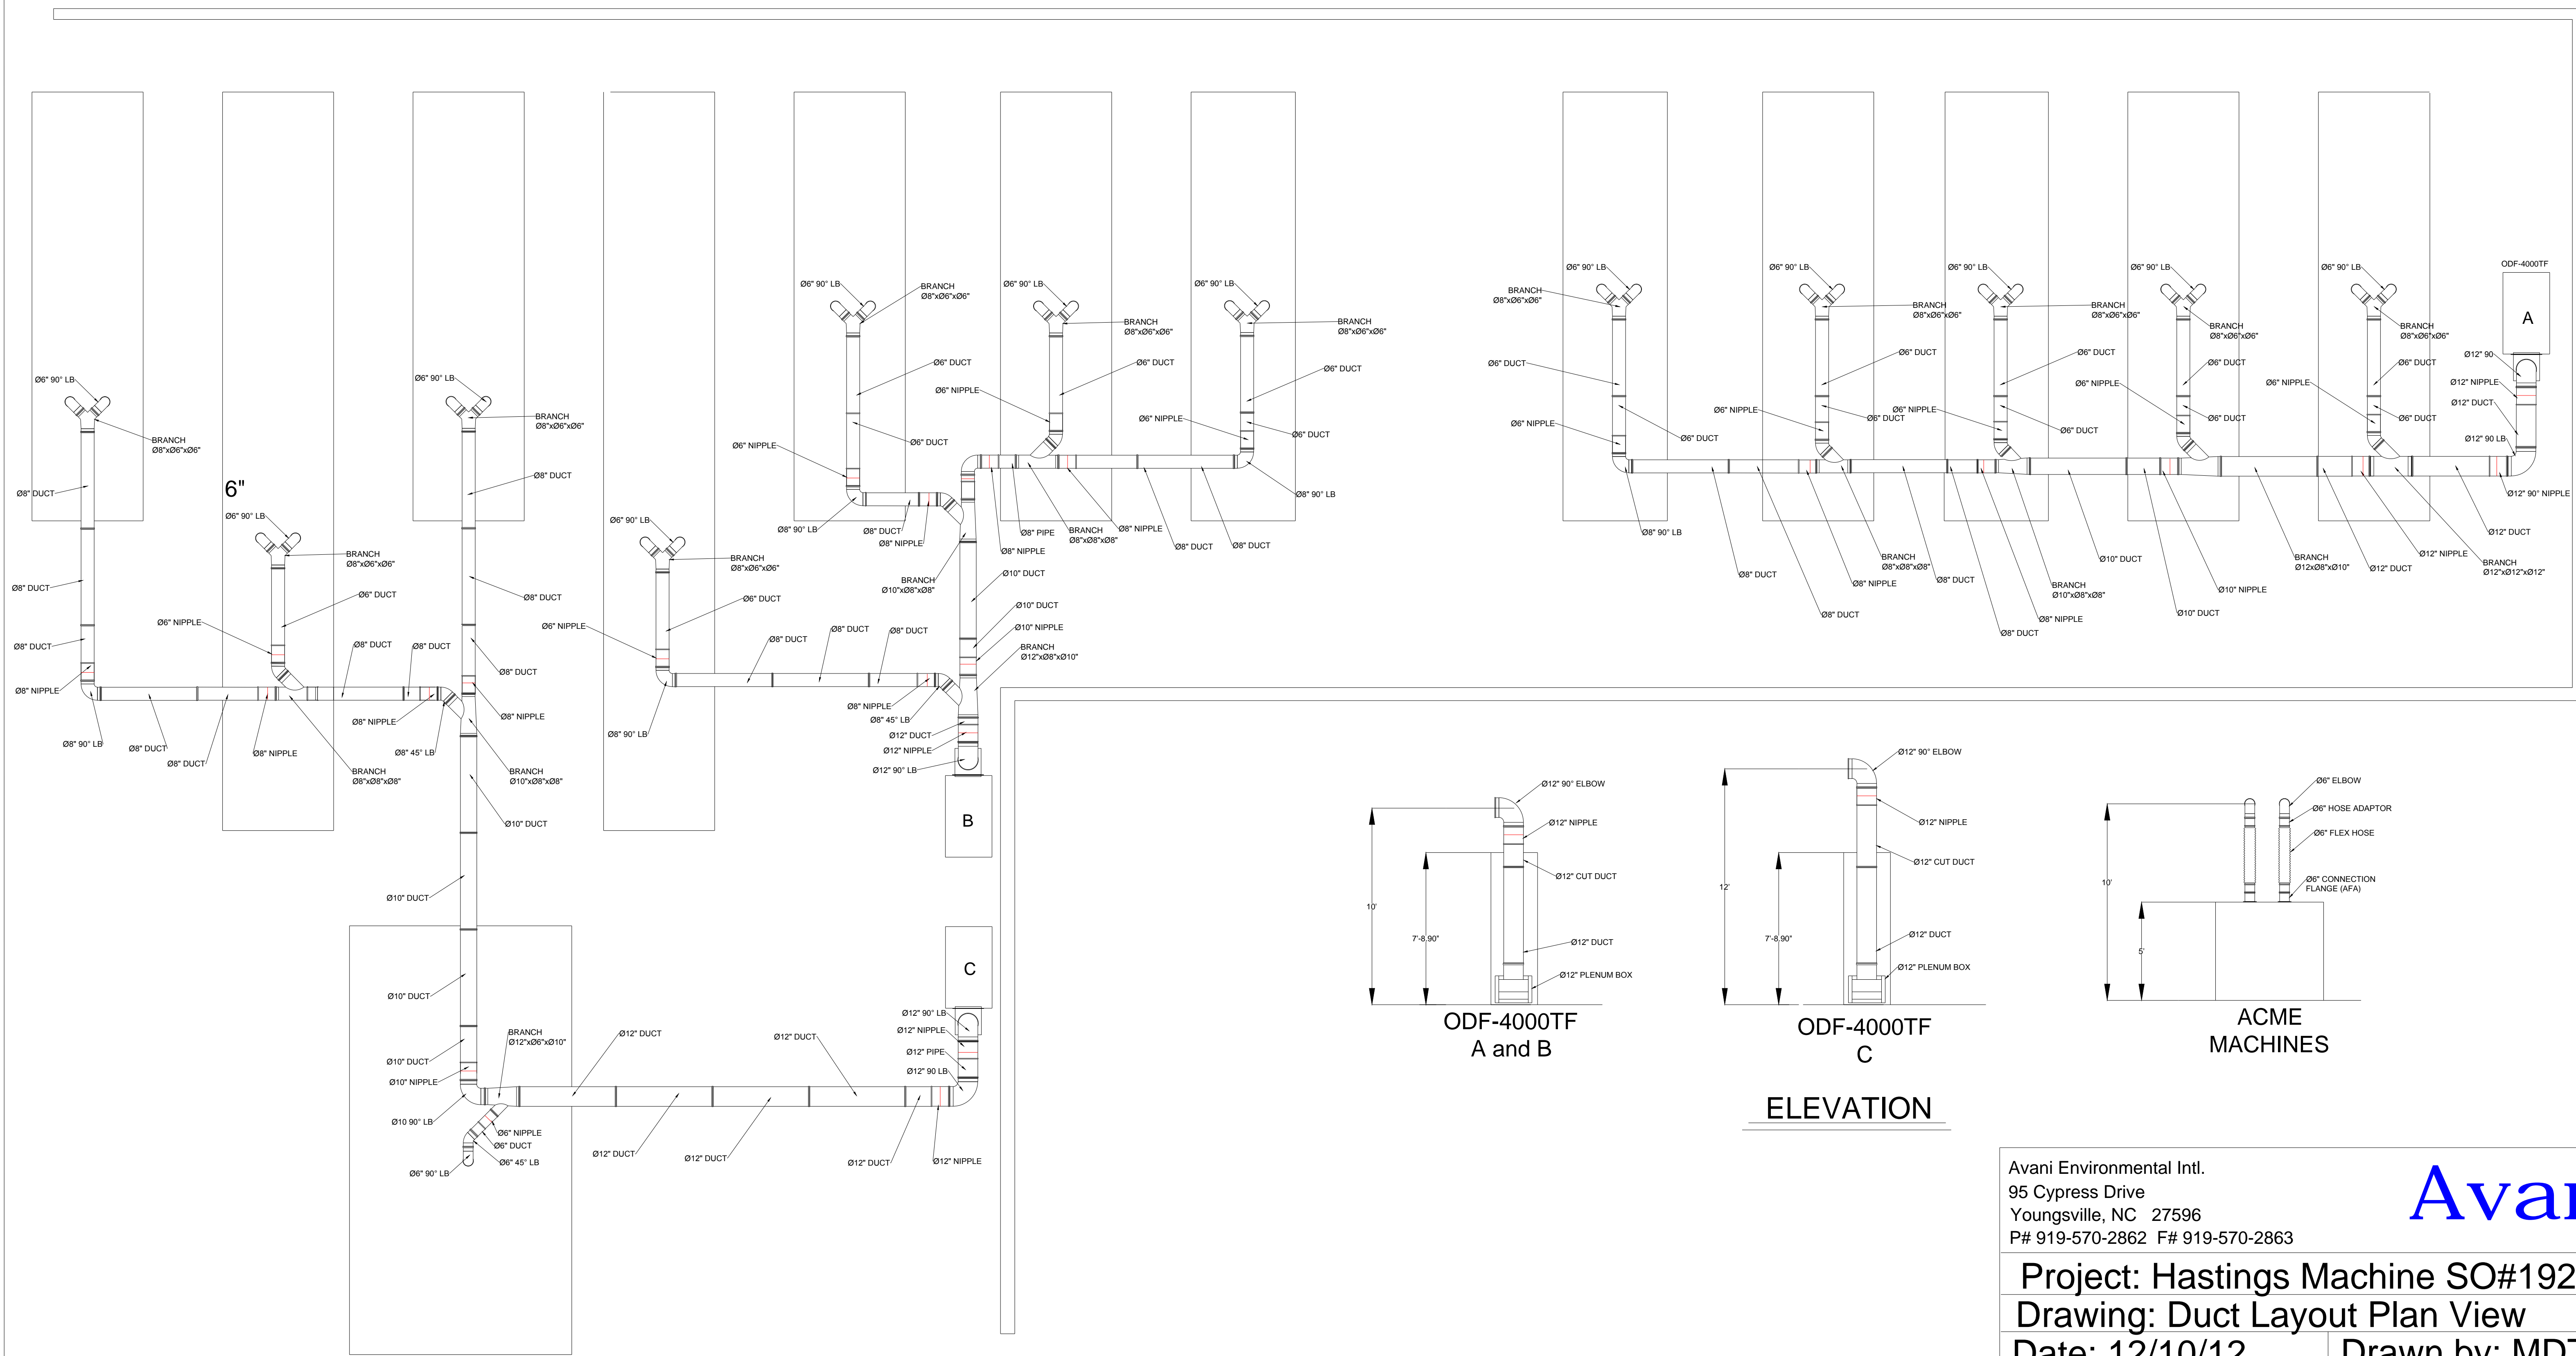

Avani Environmental Intl.
 95 Cypress Drive
 Youngsville, NC 27596
 P# 919-570-2862 F# 919-570-2863

Avani

Project: Hastings Machine SO#19246
 Drawing: Duct Layout Plan View
 Date: 12/10/12 Drawn by: MDT
 Sheet No: 1 Of 1 Rev.: 1