



**NOTE TO INSTALLER:** PLEASE VERIFY ALL DIMENSIONS ON PRINT. INSTALLATION PROCEEDURE SHOULD ALSO BE TAKEN INTO ACCOUNT. ANY DISCREPANCY IN LAYOUT DRAWING TO INSTALLATION INSTRUCTIONS SHOULD BE REPORTED TO KUNDEL IND. INC. PRIOR TO INSTALLATION.

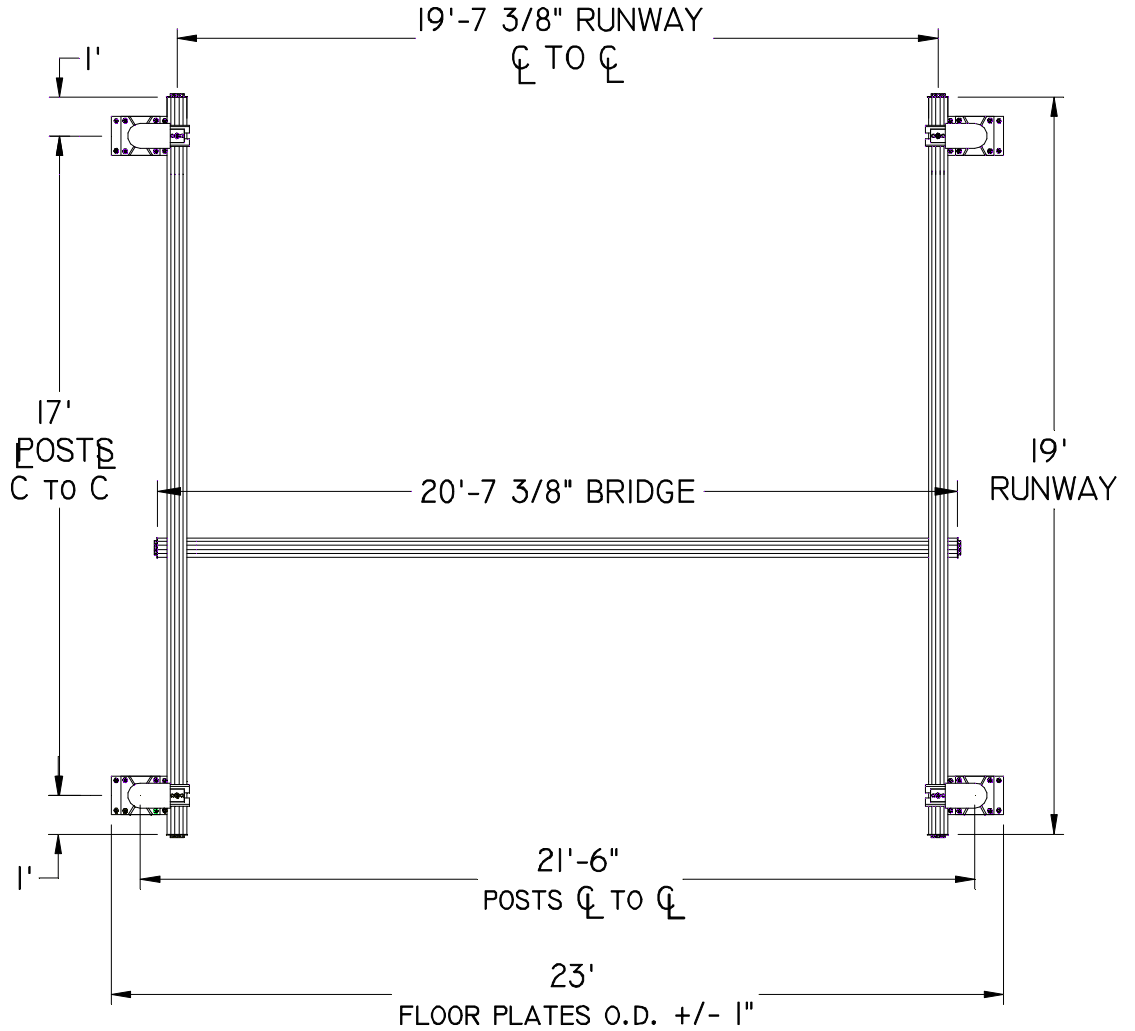

K-TRAC LIGHT DUTY FLOOR PLATE

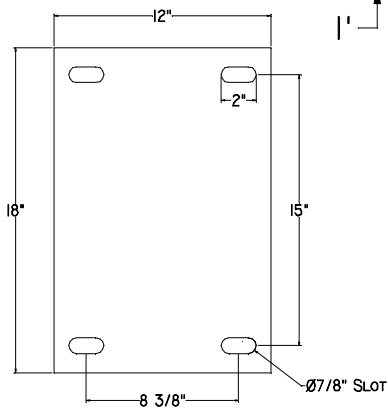

RECOMMENDED ANCHOR SIZE: 3/4" X 6" WEDGE ANCHOR

# TOP VIEW

DIMENSION APPROVAL \_\_\_\_\_ DATE: \_\_\_\_\_

NOTE: PLEASE LABEL INCOMING ELECTRIC.

TRACK:	NAPLD K12 K12	QUOTE NO.:	11049-KSI
CAPACITY:	1000LBS.	DRAWN BY.	WL
WORK AREA:	20'7-3/8" X19'	DATE:	08/12/2011
CUSTOMER:	AVANI ENVIRONMENTAL	SCALE:	N/A REV. No.



KUNDEL INDUSTRIES  
P.O. BOX 4686  
AUSTINTOWN, OH 44515  
PHONE: (330) 259-9009  
FAX: (330) 259-9001

THIS DRAWING AND ITS PRINCIPLES AND ELEMENTS ARE THE EXCLUSIVE PROPERTY OF KUNDEL INDUSTRIES, INC. AND ARE NOT TO BE COMMUNICATED, DISCLOSED, REPRODUCED OR USED EXCEPT AS PREVIOUSLY AUTHORIZED IN WRITING BY KUNDEL INDUSTRIES, INC. AND MUST NOT BE SUBMITTED TO OUTSIDE PARTIES FOR EXAMINATION WITHOUT THE CONSENT OF KUNDEL INDUSTRIES, INC.

NOTE: CRANE SYSTEM PRODUCTION AND ESTIMATED COMPLETION DATE BEGINS PER APPROVED DRAWINGS TRANSMITTED VIA FAX AND CONFIRMED BY KUNDEL IND.