



NOTE TO INSTALLER: PLEASE VERIFY ALL DIMENSIONS ON PRINT. INSTALLATION PROCEEDURE SHOULD ALSO BE TAKEN INTO ACCOUNT. ANY DISCREPANCY IN LAYOUT DRAWING TO INSTALLATION INSTRUCTIONS SHOULD BE REPORTED TO KUNDEL IND. INC. PRIOR TO INSTALLATION.

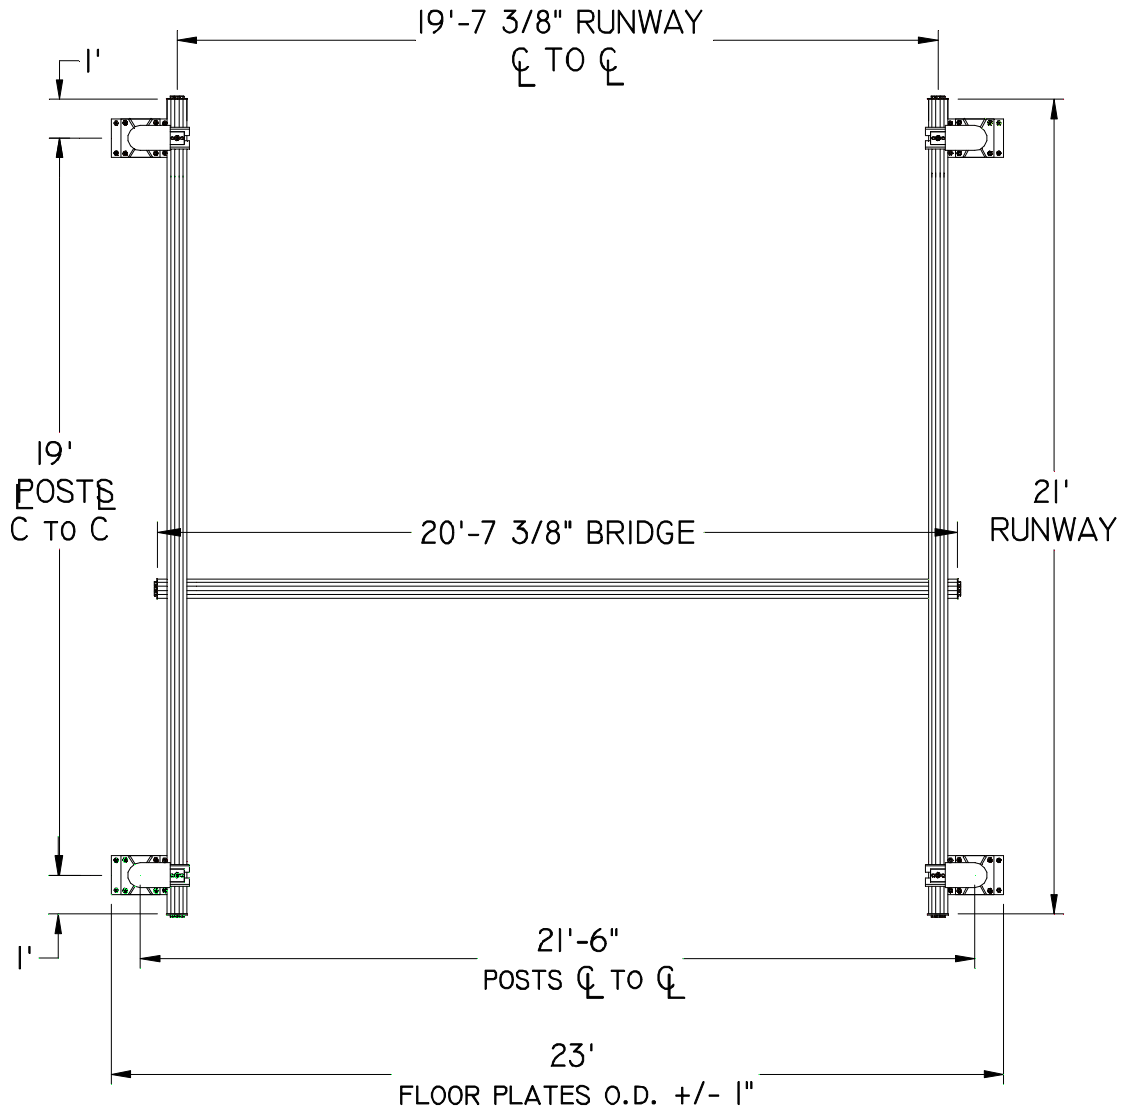

K-TRAC LIGHT DUTY FLOOR PLATE

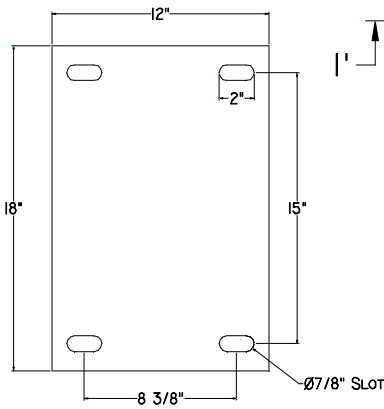

RECOMMENDED ANCHOR SIZE: 3/4" X 6" WEDGE ANCHOR

TOP VIEW

DIMENSION APPROVAL _____ DATE: _____

NOTE: PLEASE LABEL INCOMING ELECTRIC.

Kundel
INDUSTRIES
Giving Movement to Industry

TRACK:	NAPLD K12 K12	QUOTE NO.:	11049-KS
CAPACITY:	1000LBS.	DRAWN BY.	WL
WORK AREA:	20'7-3/8" X 21'	DATE:	07/29/2011
CUSTOMER:	AVANI ENVIRONMENTAL	SCALE:	N/A REV. No.



AVANI ENVIRONMENTAL
95 CYPRESS DRIVE
YOUNGVILLE NC 27596
PHONE: (919) 570-2862
FAX: (919) 570-2863

THIS DRAWING AND ITS PRINCIPLES AND ELEMENTS ARE THE EXCLUSIVE PROPERTY OF KUNDEL INDUSTRIES, INC. AND ARE NOT TO BE COMMUNICATED, DISCLOSED, REPRODUCED OR USED EXCEPT AS PREVIOUSLY AUTHORIZED IN WRITING BY KUNDEL INDUSTRIES, INC. AND MUST NOT BE SUBMITTED TO OUTSIDE PARTIES FOR EXAMINATION WITHOUT THE CONSENT OF KUNDEL INDUSTRIES, INC.

NOTE: CRANE SYSTEM PRODUCTION AND ESTIMATED COMPLETION DATE BEGINS PER APPROVED DRAWINGS TRANSMITTED VIA FAX AND CONFIRMED BY KUNDEL IND.