


## Exhaust Opening in Wall Elevation View

Existing Gravity Louvers / Leave in Place

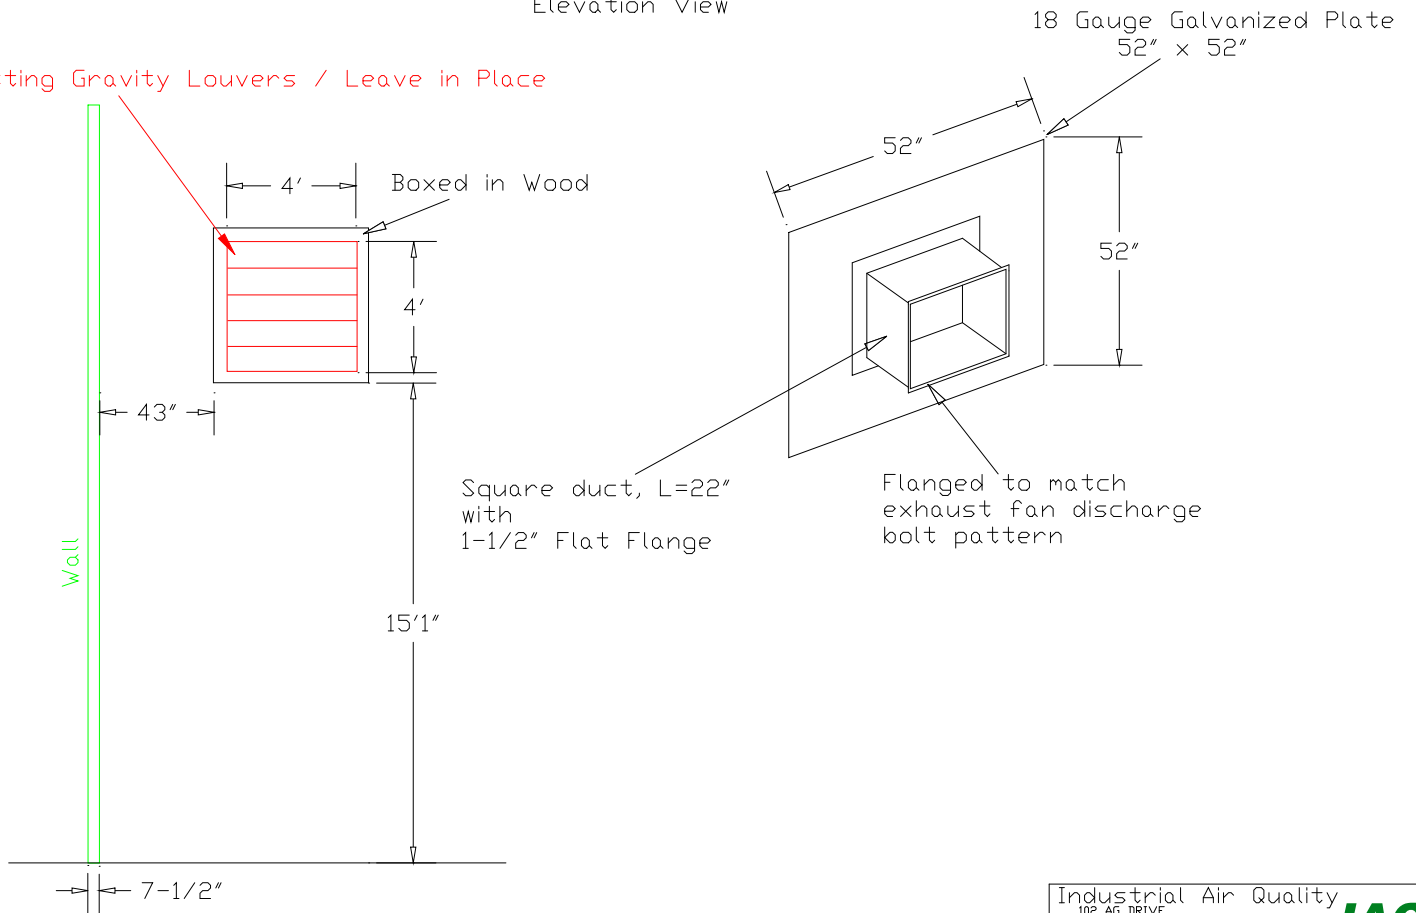

|                                 |  |               |
|---------------------------------|--|---------------|
| Industrial Air Quality          |  | <b>IAQ</b>    |
| 102 AG DRIVE                    |  |               |
| Youngsville, NC 27596           |  |               |
| P# 919-562-7181 F# 919-562-7182 |  |               |
| Project: Indigen Armor          |  |               |
| Drawing: Exhaust Opening EV     |  |               |
| Date: 10/10/07                  |  | Drawn by: DDJ |
| Revision Date:                  |  |               |