


CUSTOMER: INFASCO QUEBEC, CANADA
 S.D. 18696

DUCT LAYOUT
 PLAN VIEW

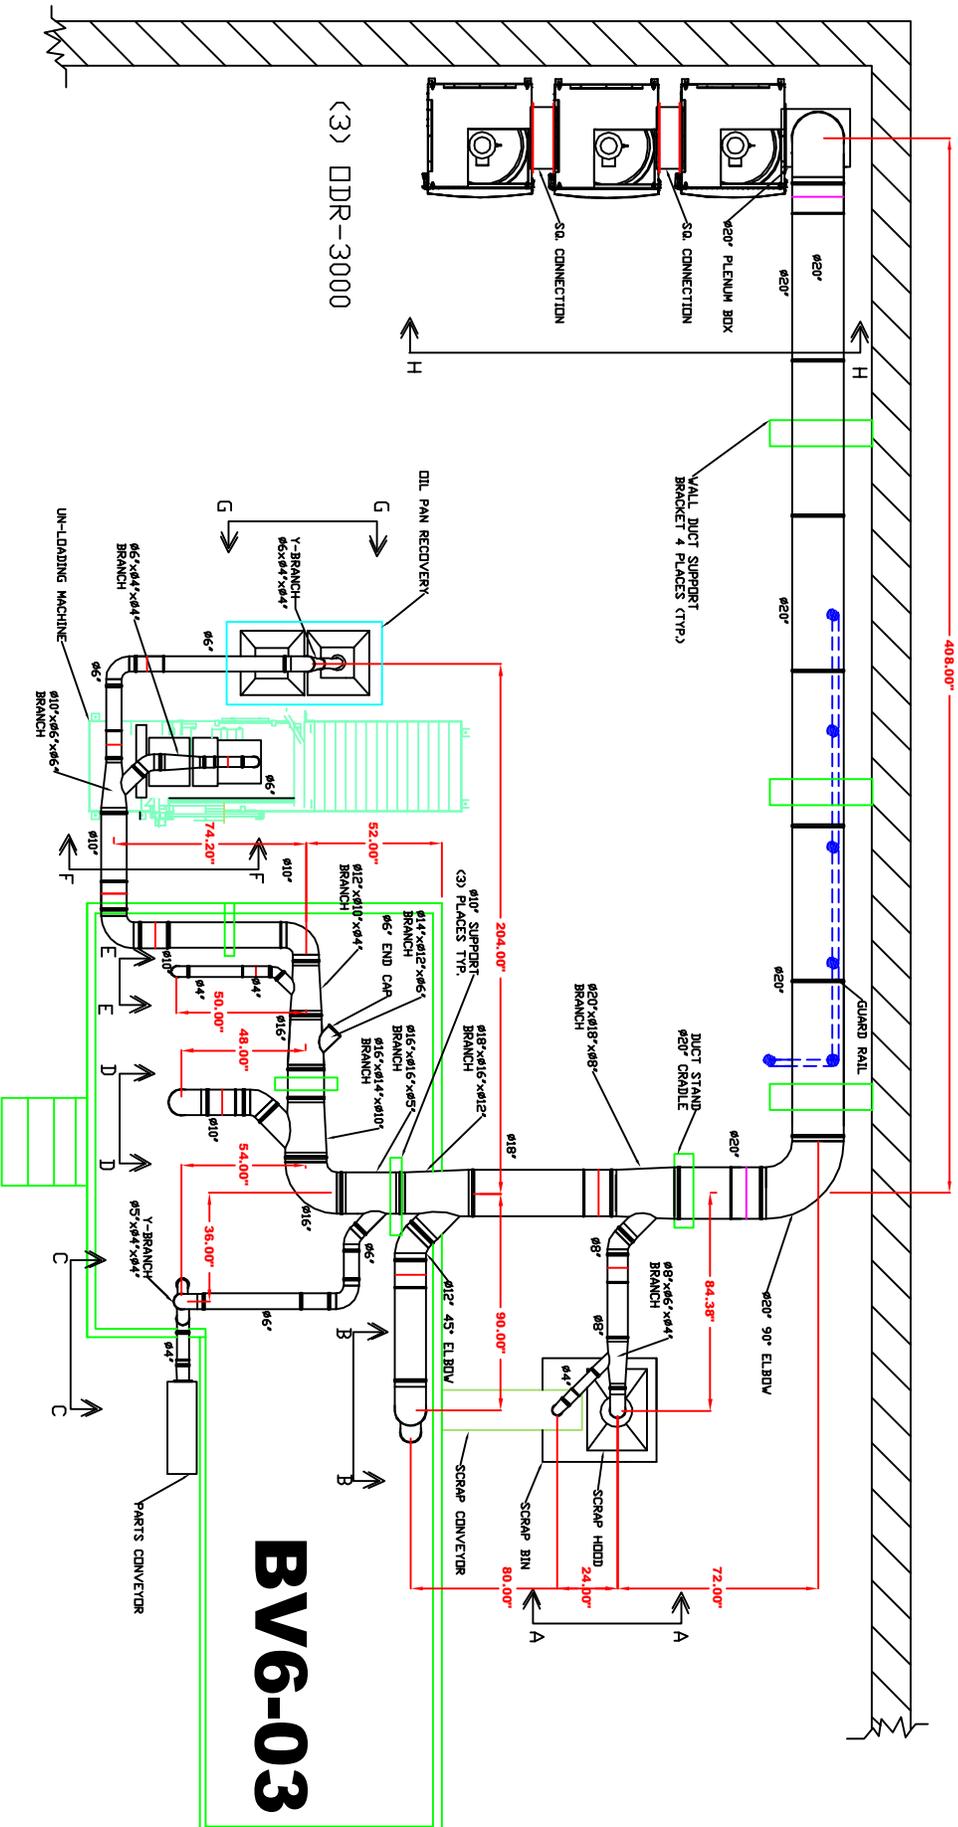

BV6-03

Avanti Engineering Intl. Inc.	20 Corporate Drive	Quebec, Canada
709-570-8866	709-570-8866	709-570-8866
PROJECT: INFASCO	QUEBEC, CANADA	
DRAWING: LAYOUT DR-3000x TO BR-03 QDR	DATE: 1-29-13	DRAWN BY: J.T.L.
Sheet No: 1 OF 2		

This document was created with Win2PDF available at <http://www.win2pdf.com>.
The unregistered version of Win2PDF is for evaluation or non-commercial use only.
This page will not be added after purchasing Win2PDF.