


Joe's Racing SO 21977 Duct Layout

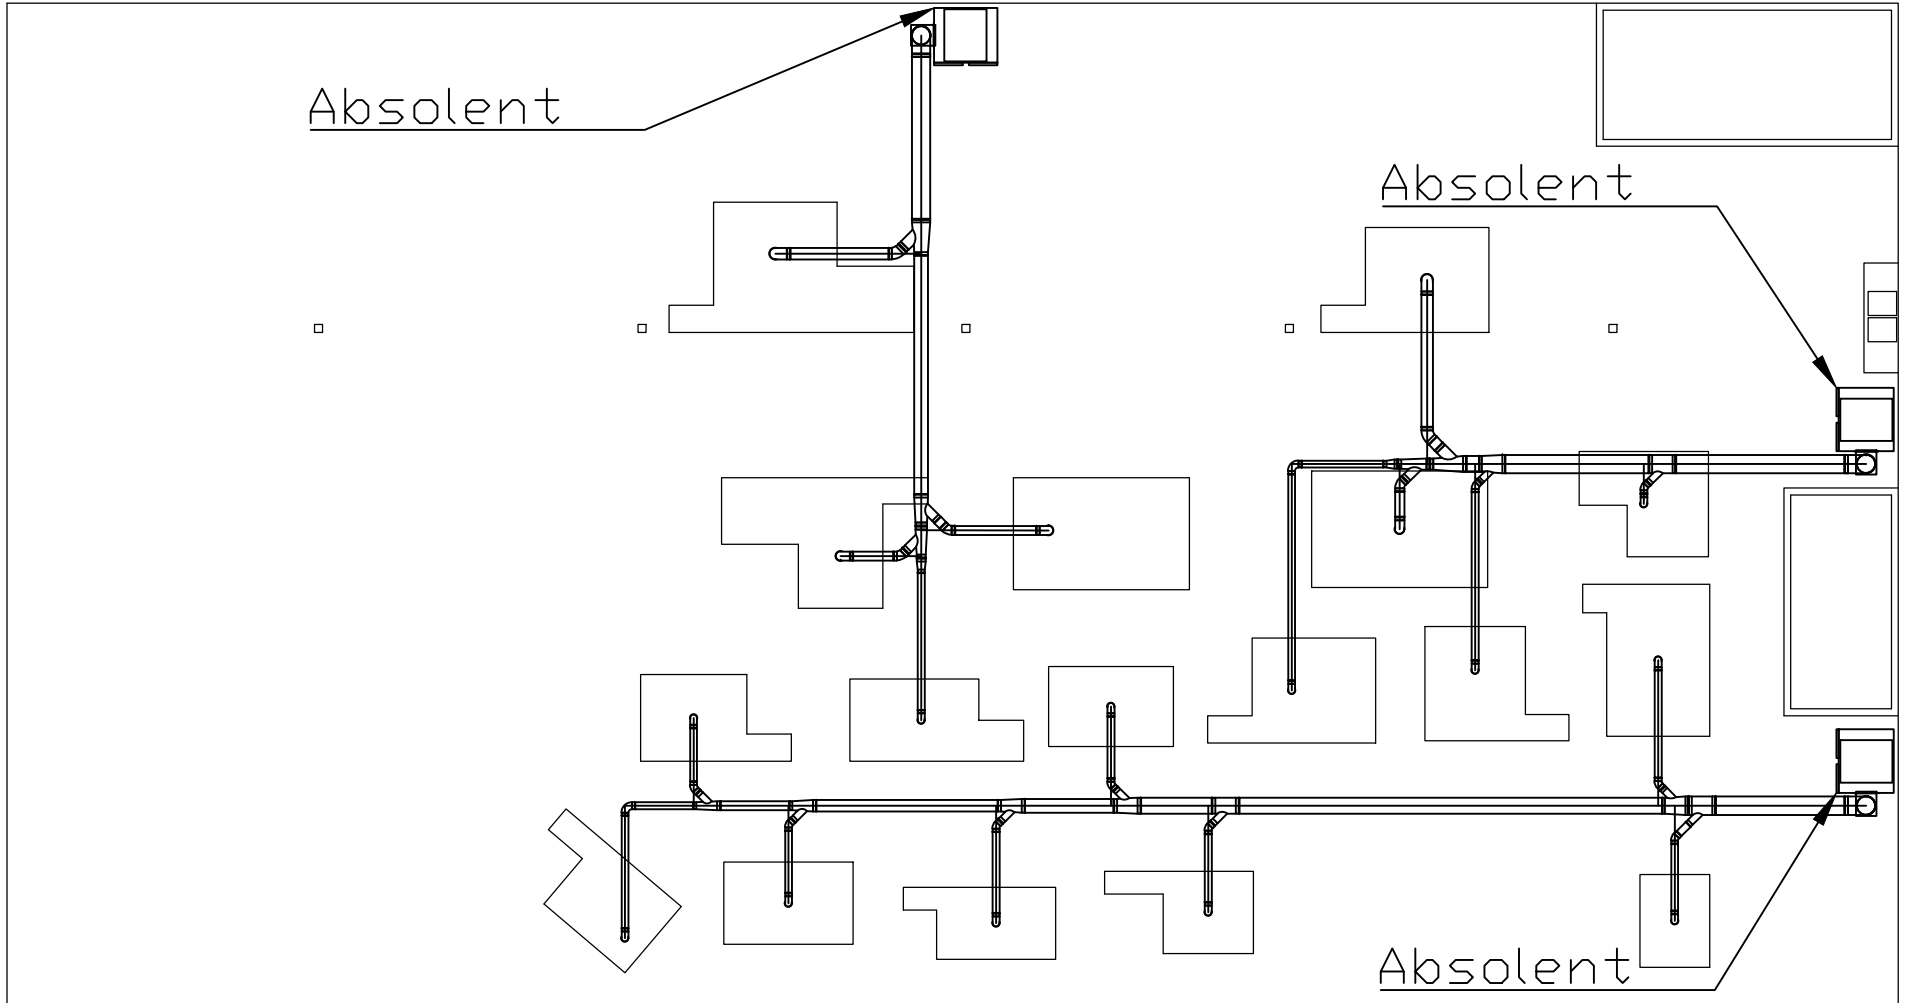

Avani Environmental Intl. Inc.
95 Cypress Drive
Youngsville, NC 27596
P# 919-488-2862 F# 919-488-2863

Avani

Project: Joe's Racing
Drawing: Approval Drawing
Date: 10/2/14 | Drawn by: MA
Sheet No: 1 | Rev: 1