



JR Automation Tech - SO20075


Duct Layout

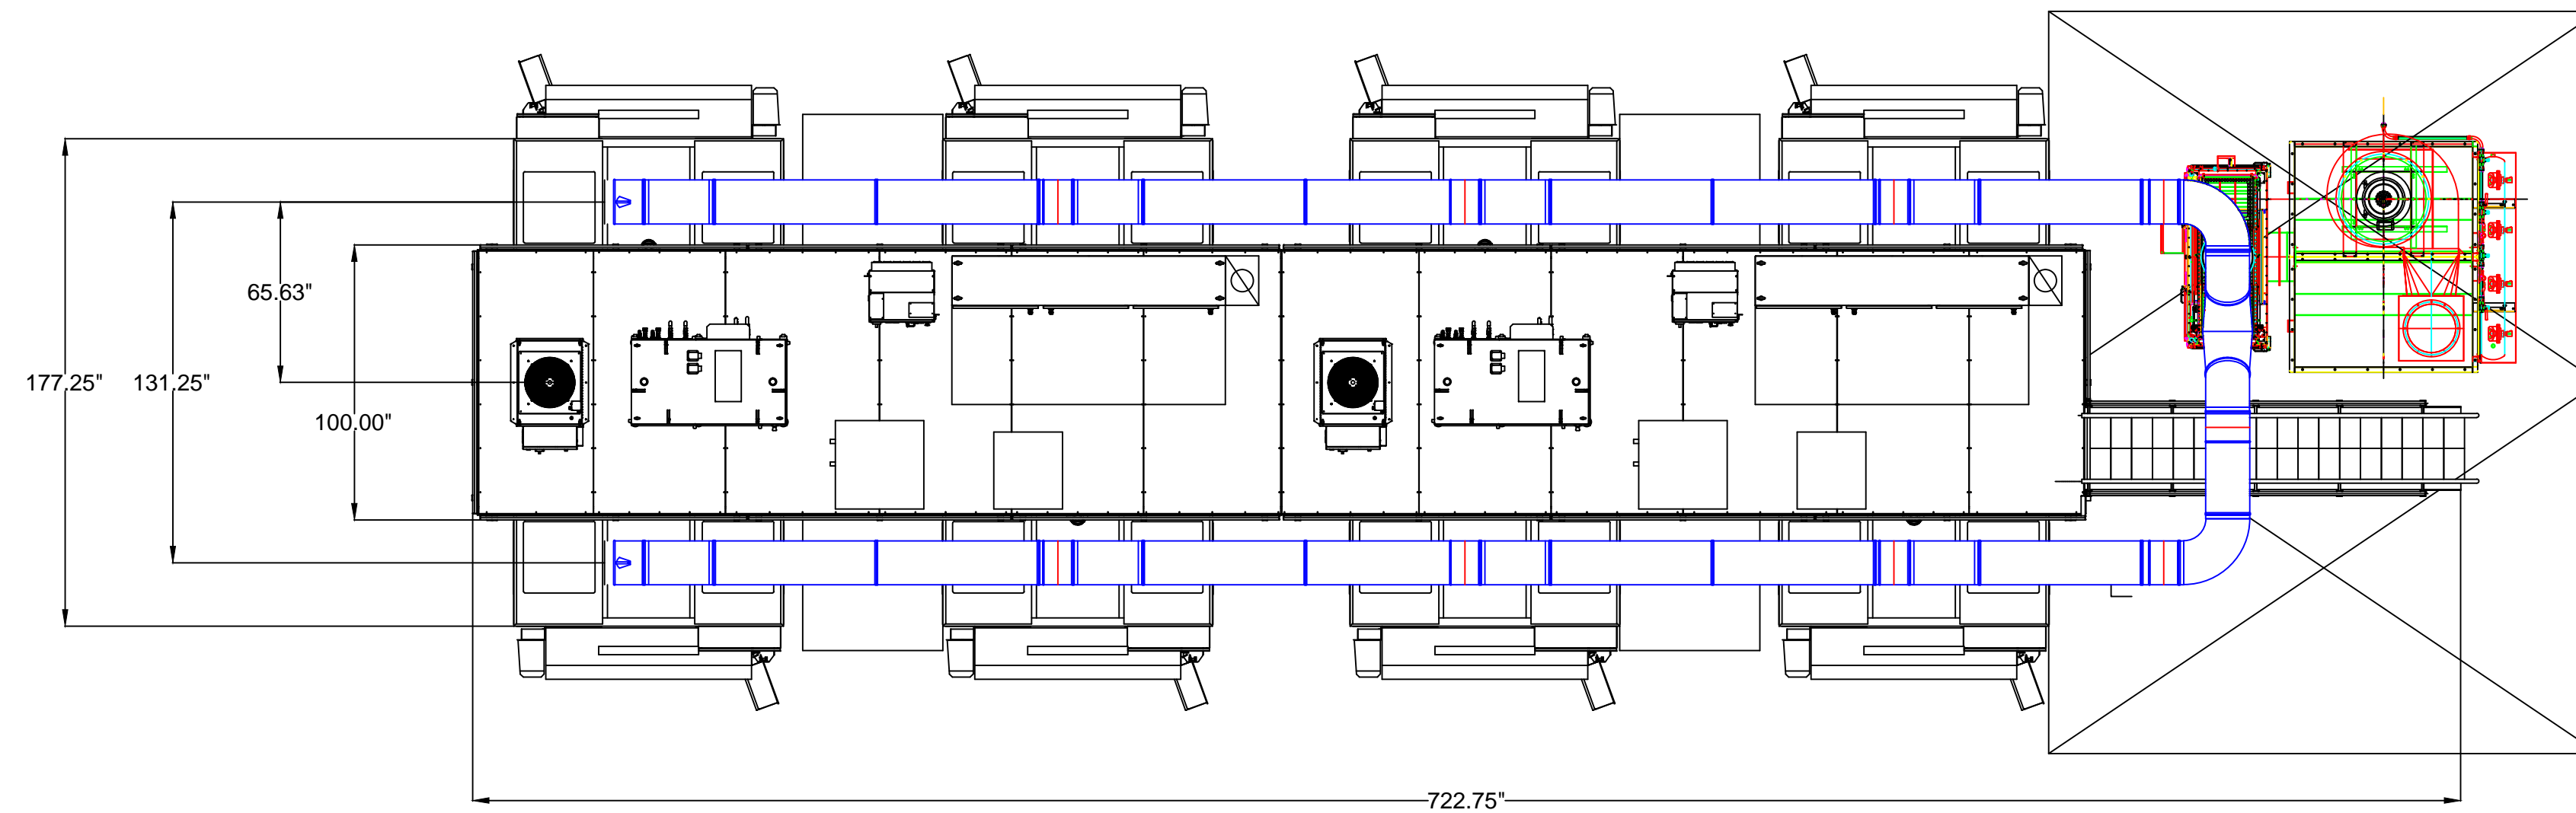

Plan View

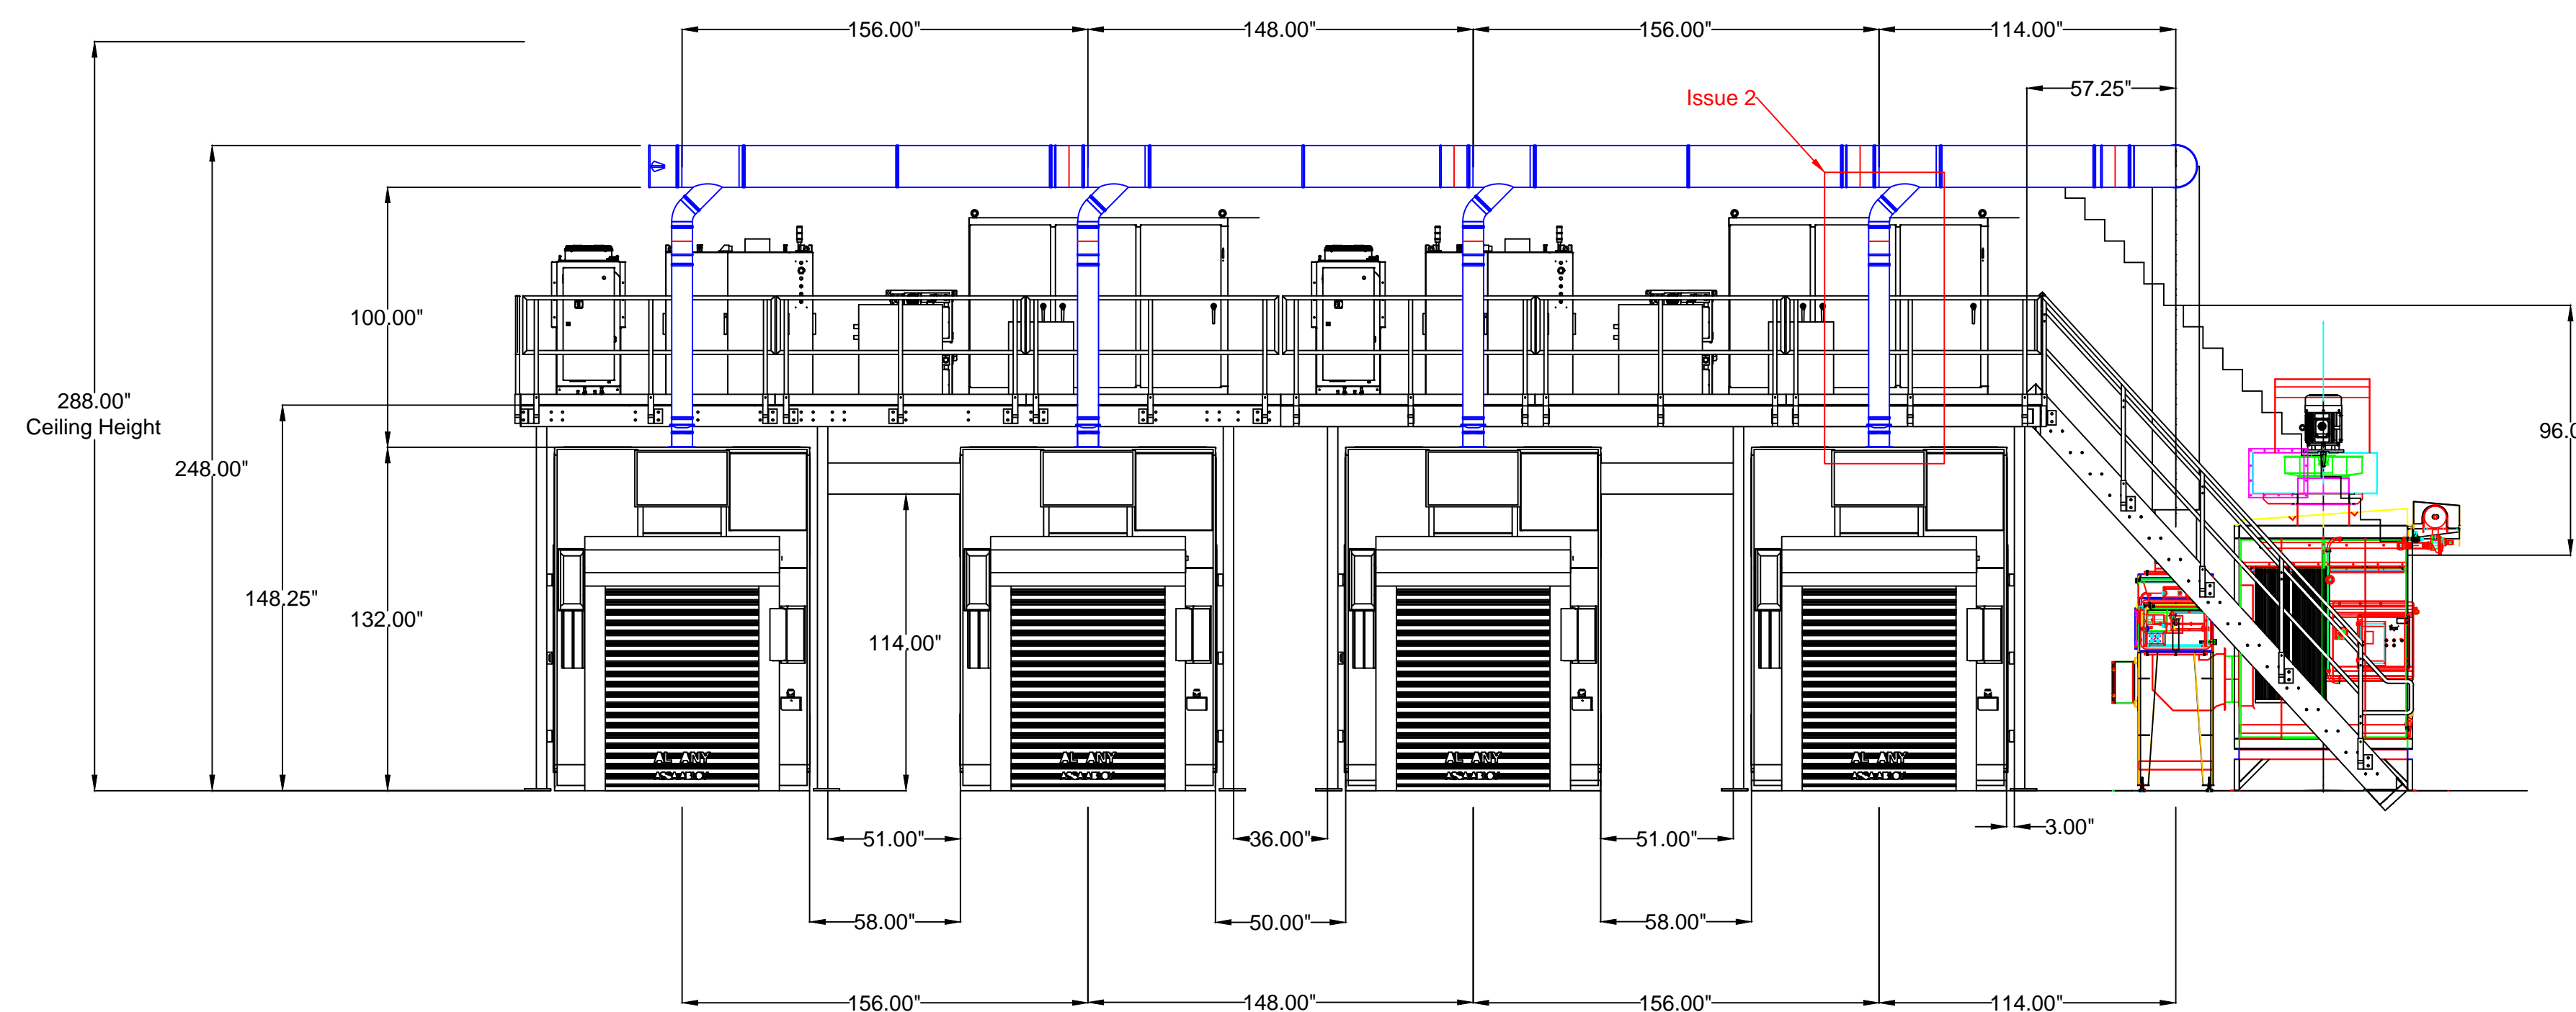

Elevation View

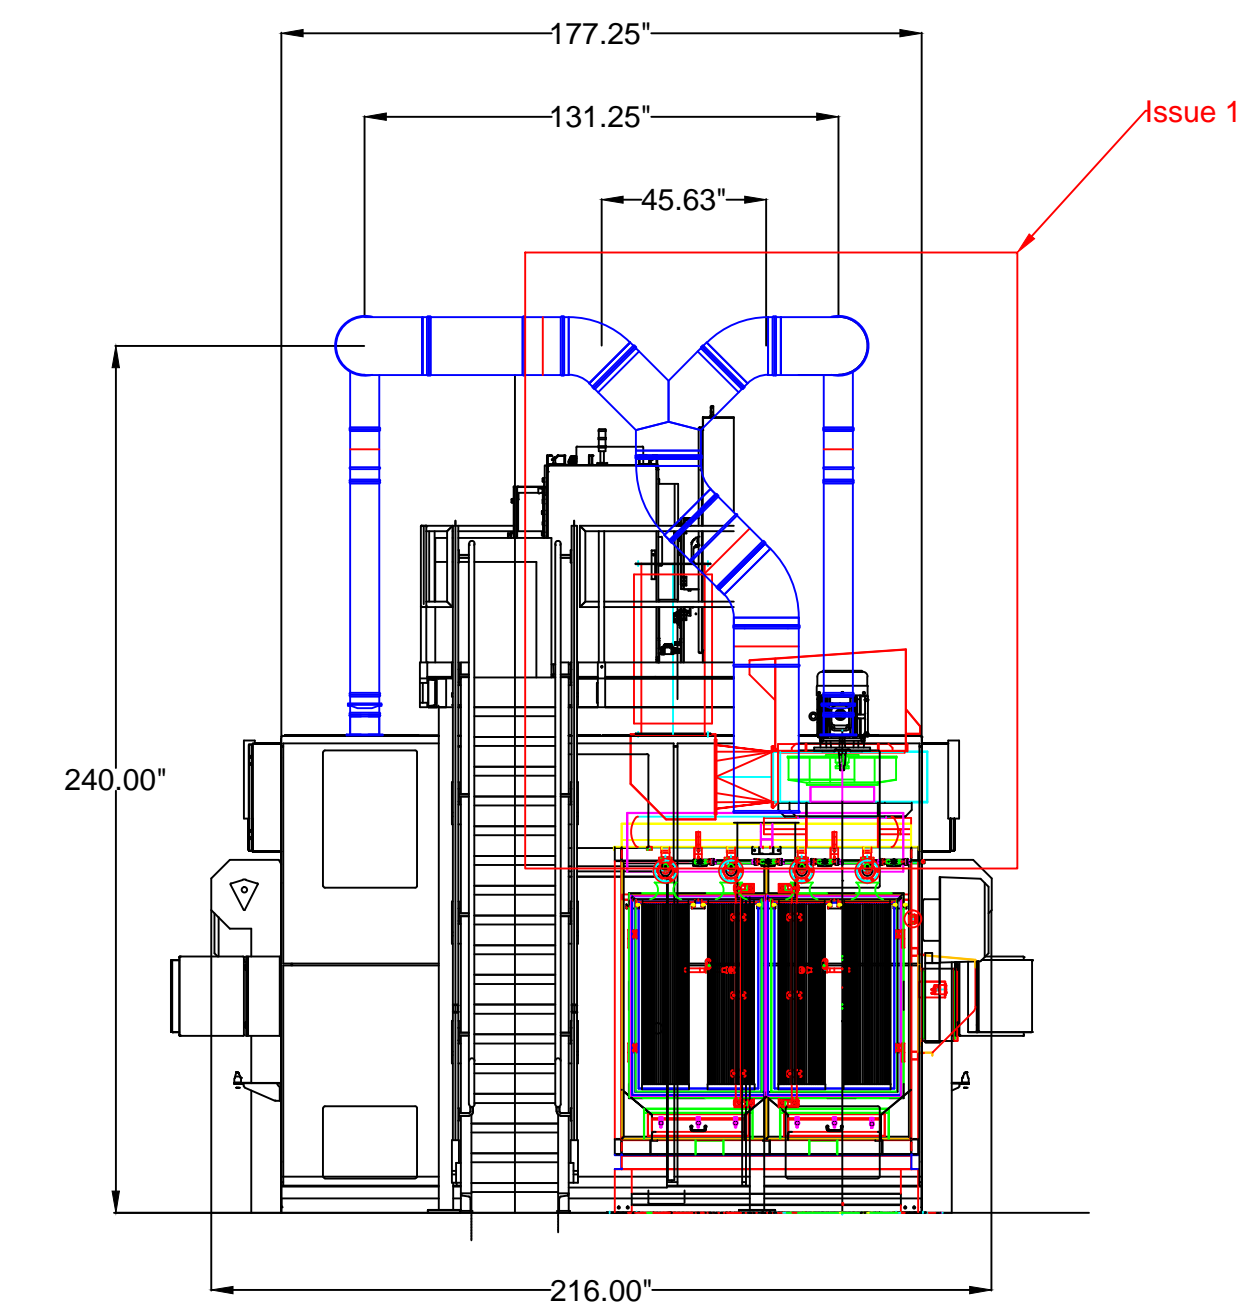

Side View

Avani Environmental Intl.
 95 Cypress Drive
 Youngsville, NC 27596
 P# 919-570-2862 F# 919-570-2863

Avani

Project: JR Automation - SO20075

Drawing: Duct Layout

Date: 7/25/2013

Drawn by:MDT

Sheet No: 1 Of 1