


JCI - Matamoros

Duct Layout - Without Roll Media Unit

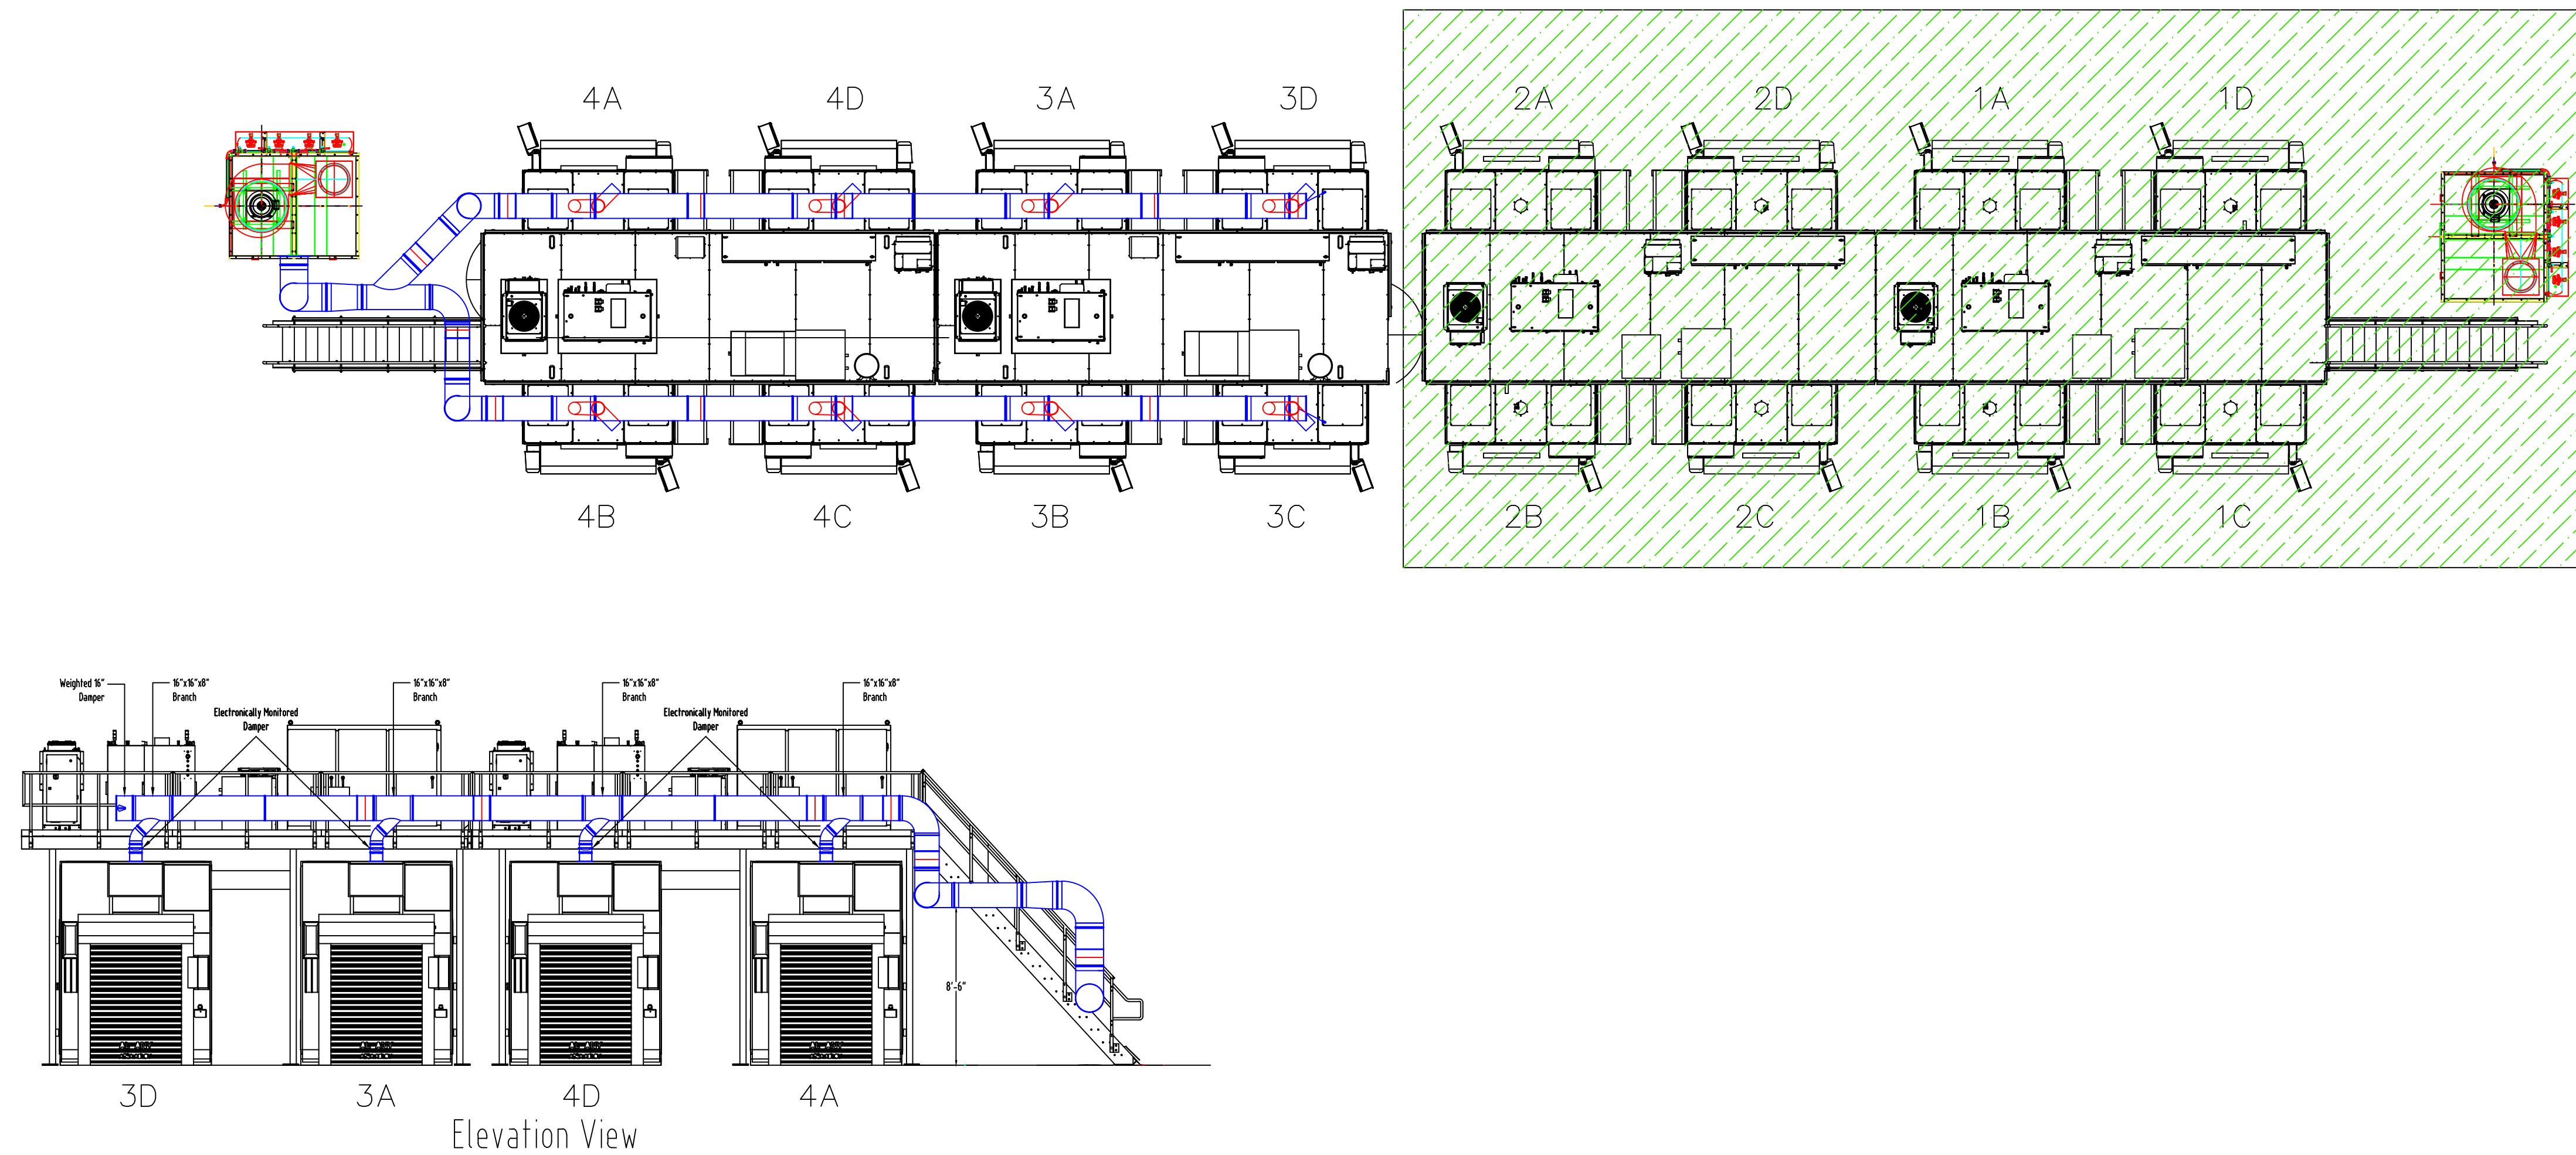

Note: Collector positioned as shown due to position of the Control Panels.

Avani Environmental Intl.
 95 Cypress Drive
 Youngsville, NC 27596
 P# 919-570-2862 F# 919-570-2863

Avani

Project: JCI - Matamoros - Cells 3 & 4	
Drawing: Duct Layout - Without Roll Media	
Date: 1/29/30	Drawn by: WWB
Sheet No: 1 of 1	Rev.: 2