



EQUIPMENT SCHEDULE - LOWER LEVEL ENHANCED - AREA D - AUTOMOTIVE SHOP

Count	Type Mark	Description	Manufacturer	Model	Width	Depth	Height	Procurement	Comments
1	E-1	Pressure Washer						REL. (E)	
1	E-2	Parts Washer						REL. (E)	
3	E-3	Tool Cabinet						REL. (E)	
1	E-4	Flammables Cabinet						REL. (E)	
1	E-5	Solvent Tank						REL. (E)	
1	E-6	Sand Blast Cabinet						REL. (E)	
1	E-7	Grinder						REL. (E)	
1	E-8	Drill Press						REL. (E)	
1	E-9	Lathe						REL. (E)	
1	E-10	Hydraulic Press						REL. (E)	
1	E-11	Valve Grinder						REL. (E)	
1	E-12	Brake Lathe						REL. (E)	
1	E-13	Tire Machine						REL. (E)	
1	E-14	Tire Balancer						REL. (E)	
9	E-80	Tool Chest						REL. (E)	
9	E-81	Work Bench						REL. (E)	
9	E-82	Parts Stand						REL. (E)	
9	E-83	Engine Hoist						REL. (E)	
1	E-91	55" TV						OFOI	
2	E-93	Two Post Car Lift						CAP	
1	E-94	14,000 lb. Capacity Four-Post Lift	Rotary Lift	SM14				REL. (E)	
1	E-96	Projector	Epson	BrightLink 595wi				CAP	
9	E-100	12" x 36" Open Shelving	Global Industrial	Stock No. T9A785555GY	1'-0"	7'-0"		FF&E	
6	E-101	24" x 36" Open Shelving	Global Industrial	Stock No. T9A785557GY	2'-0"	7'-0"		FF&E	

EQUIPMENT SCHEDULE - LOWER LEVEL ENHANCED - AREA D - WOOD SHOP


Count	Type Mark	Description	Manufacturer	Model	Width	Depth	Height	Procurement	Comments
2	E-60	Grinder			1'-10"	1'-10"	3'-0"	REL. (E)	
1	E-61	Buffer						REL. (E)	
1	E-62	Power Tool Cabinet						REL. (E)	
1	E-63	Tool Cabinet						REL. (E)	
1	E-64	Instructors Workstation						REL. (E)	
1	E-65	Surface Planer						REL. (E)	
2	E-66	Table Saw						REL. (E)	
2	E-67	Jointer						REL. (E)	
1	E-68	Radial Arm Saw						REL. (E)	
1	E-69	Planer						REL. (E)	
1	E-70	Shaper						REL. (E)	
4	E-71	Lathe						REL. (E)	
1	E-72	Spindle Sander						REL. (E)	
1	E-73	Disk Belt Sander						REL. (E)	
2	E-74	Drill Press						REL. (E)	
1	E-75	Router						REL. (E)	
1	E-76	Kreg Jig						REL. (E)	
1	E-77	Glue Bench						REL. (E)	
1	E-78	Shop Bot						REL. (E)	
1	E-96	Projector	Epson	BrightLink 595wi	1'-2 1/2"	1'-2 7/8"	5 3/4"	CAP	
6	E-100	12" x 36" Open Shelving	Global Industrial	Stock No. T9A785555GY	3'-0"	1'-0"	7'-0"	FF&E	
6	E-101	24" x 36" Open Shelving	Global Industrial	Stock No. T9A785557GY	3'-0"	2'-0"	7'-0"	FF&E	
4	E-102	36" x 60" Open Shelving	Global Industrial	Stock No. T9A785552GY	3'-0"	5'-0"	7'-0"	FF&E	
1	E-103	36" x 144" Open Shelving	Global Industrial		3'-0"	12'-0"	7'-0"	FF&E	
4	E-104	Vertical Bar Rack	Global Industrial	Stock No: T9A652262	4'-0"	2'-0"	5'-0"	FF&E	
1	E-105	Vertical Plywood Storage	Global Industrial		4'-0"	4'-0"	8'-0"	FF&E	
1	E-106	Paint Cabinet	Global Industrial	WG237695	1'-6"	3'-7"	5'-5"	FF&E	
1	E-107	Paint Cabinet	Global Industrial	WG237693	1'-6"	1'-6"	5'-5"	FF&E	
1	E-120	Spray Booth	Global Finishing Solutions	IIFP-100806				CAP	
1	E-128	Band Saw						REL. (E)	
1	E-129	Band Saw						REL. (E)	
1	E-130	Eagle Sander						REL. (E)	
2	E-131	Compound Miter Saw						REL. (E)	
1	E-132	Panel Saw						REL. (E)	
1	E-133	Mortiser						REL. (E)	
6	E-162	Student Workbench - Wood Shop			4'-0"	5'-0"	2'-6"	FF&E	

EQUIPMENT SCHEDULE - LOWER LEVEL ENHANCED - AREA D - METAL SHOP

Count	Type Mark	Description	Manufacturer	Model	Width	Depth	Height	Procurement	Comments
18	E-17	Student Welding Booth	Avani Environmental Intrl. Inc.	Custom Welding Stations				CAP	
1	E-18	Welding Helmet Storage Cabinet			1'-10"	1'-10"	5'-0"	REL. (E)	
1	E-19	Lincoln Virtual Welder			3'-9"	2'-4"		REL. (E)	
1	E-20	Virtual Welder Stand			3'-11"	3'-7"		REL. (E)	
1	E-21	Scotman Vert. Band Saw			3'-11"	4'-4"		REL. (E)	
1	E-22	Scotchman Cold Saw			4'-2"	3'-4"		REL. (E)	
1	E-23	Scotchman Horz. Band Saw			3'-2"	6'-9"		REL. (E)	
1	E-24	Scotchman Iron Worker			4'-6"	2'-1"		REL. (E)	
1	E-25	Bend Test Station			3'-2"	1'-4"		REL. (E)	
2	E-26	Electrode Rod Oven			2'-1"	2'-1"		REL. (E)	
2	E-27	Wire Wheel			2'-3"	10"		REL. (E)	
1	E-28	Drill Press			10"	2'-10"		REL. (E)	
2	E-29	Belt Sander			3'-1"	1'-5"		REL. (E)	
1	E-30	Optical Tracing Torch			6'-1"	6'-0"		REL. (E)	
1	E-34	Pedestal Grinder			4'-3"	2'-3"		REL. (E)	
1	E-36	Instructor Tool Box			3'-6"	1'-6"		REL. (E)	
2	E-56	Grinding Booth	Avani Environmental Intrl. Inc.	Custom Stations				CAP	
1	E-96	Projector	Epson	BrightLink 595wi	1'-2 1/2"	1'-2 7/8"	5 3/4"	CAP	
10	E-100	12" x 36" Open Shelving	Global Industrial	Stock No. T9A785555GY	3'-0"	1'-0"	7'-0"	FF&E	
10	E-101	24" x 36" Open Shelving	Global Industrial	Stock No. T9A785557GY	3'-0"	2'-0"	7'-0"	FF&E	
6	E-108	Horizontal Bar Rack	Global Industrial	Stock No: T9AB280456	3'-0"	1'-10"	6'-7"	FF&E	
1	E-119	Hand Tool/Power Tool Cabinet			1'-10"	1'-10"	5'-0"	REL. (E)	
1	E-121	Lincoln Torch Mate Plasma Table						REL. (E)	
4	E-163	Student Workbench - Metal Shop			4'-0"	5'-0"	2'-6"	FF&E	

EQUIPMENT SCHEDULE - LOWER LEVEL ENHANCED - AREA D - AGRICULTURAL STUDIO

Count	Type Mark	Description	Manufacturer	Model	Width	Depth	Height	Procurement	Comments
1	E-187	Mini Fish Farm	Nasco	Z18520N				FF&E	

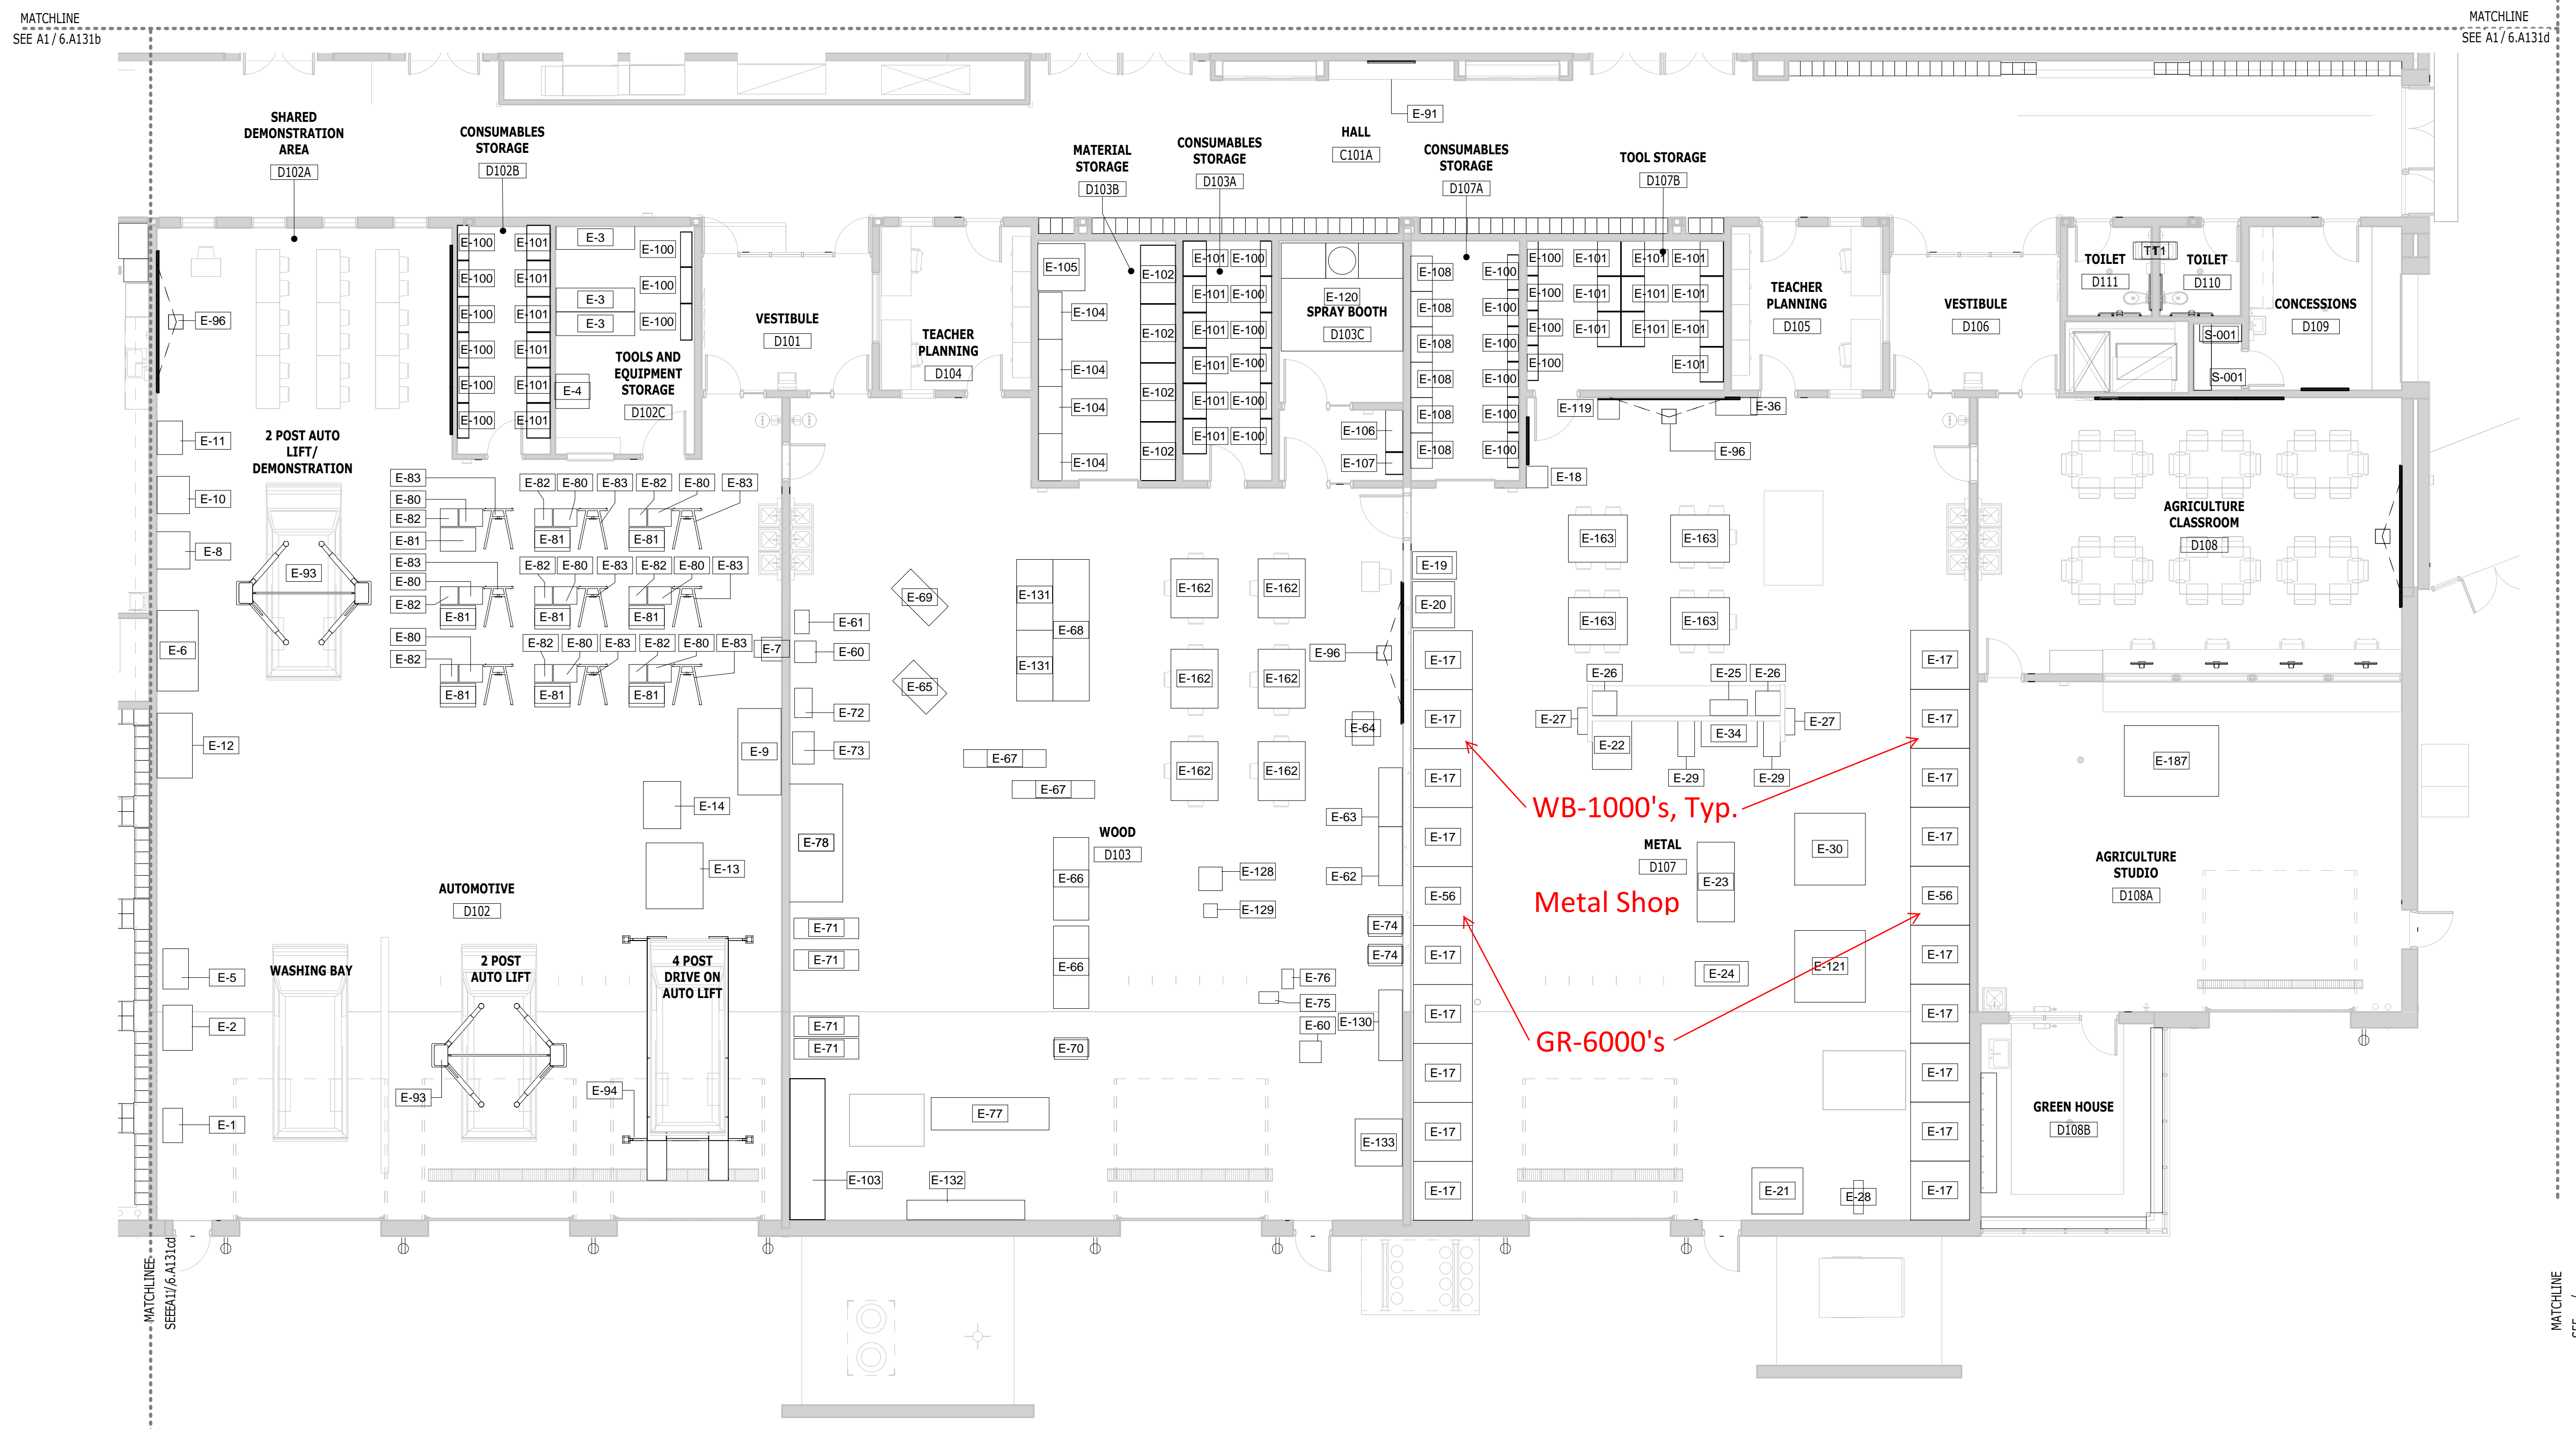

GENERAL NOTES - EQUIPMENT PLANS

1. RE: FOOD SERVICE DRAWINGS FOR FOOD SERVICE EQUIPMENT.
2. RE: PERFORMANCE EQUIPMENT DRAWINGS FOR PERFORMANCE EQUIPMENT.
3. RE: AUDIO-VISUAL DRAWING FOR AUDIO-VISUAL EQUIPMENT.
4. PROCUREMENT DESIGNATIONS:
CAP = CAPITAL CONSTRUCTION BUDGET (CONTRACTOR FURNISHED, CONTRACTOR INSTALLED).
FF&E = FURNITURE, FIXTURES AND EQUIPMENT BUDGET (NOT IN CONTRACT).
REL. (E) = RELOCATED FROM EXISTING BUILDING (UNDER SEPARATE CONTRACT).
OFOI = OWNER FURNISHED, OWNER INSTALLED (NOT IN CONTRACT).

5/19/2014 11:36:55 AM - PLOT DATE

A1 LOWER LEVEL EQUIPMENT PLAN EA - AREA D
1/8" = 1'-0"

