



# LATTC Gas Booths Floor Level

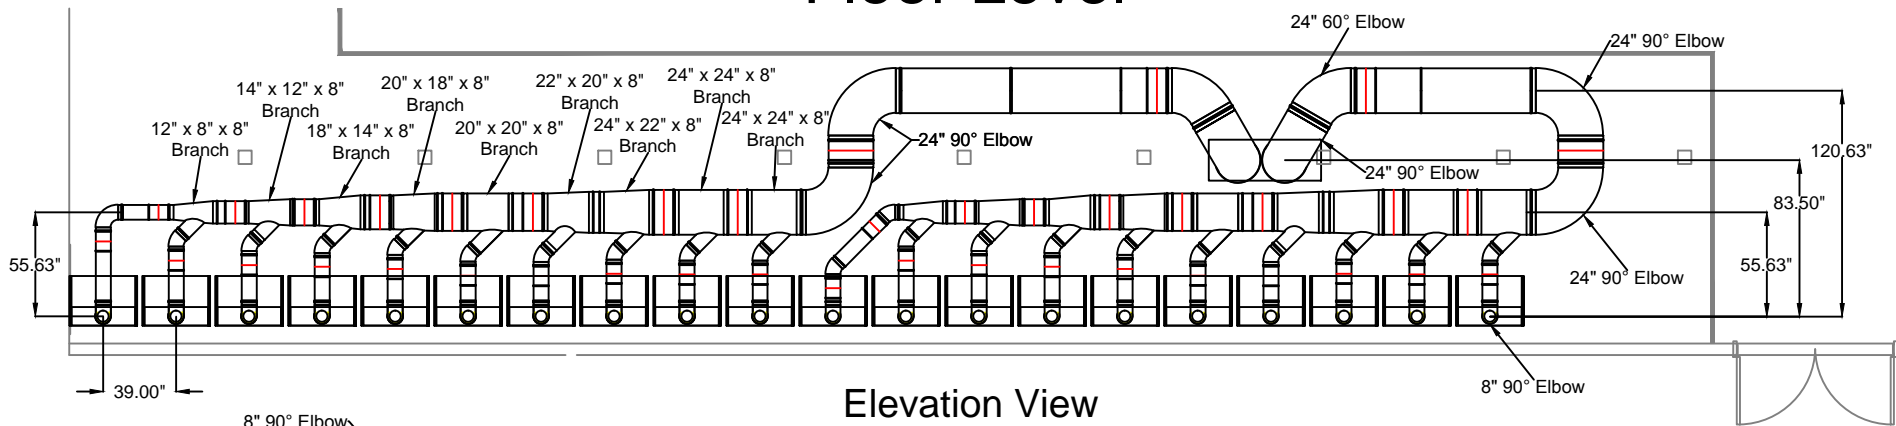

Elevation View

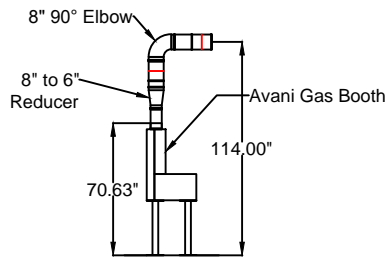

Side View

Avani Environmental Intl. 95 Cypress Drive Youngsville, NC 27596 P# 919-570-2862 F# 919-570-2863		
<b>Project: LATTC Gas Booths</b>		
<b>Drawing: Floor Duct Layout</b>		
Date: 6/14/13	Drawn by: MDT	
Sheet No: 1 Of 1	Rev.: 0	