


# SO21958 Laredo

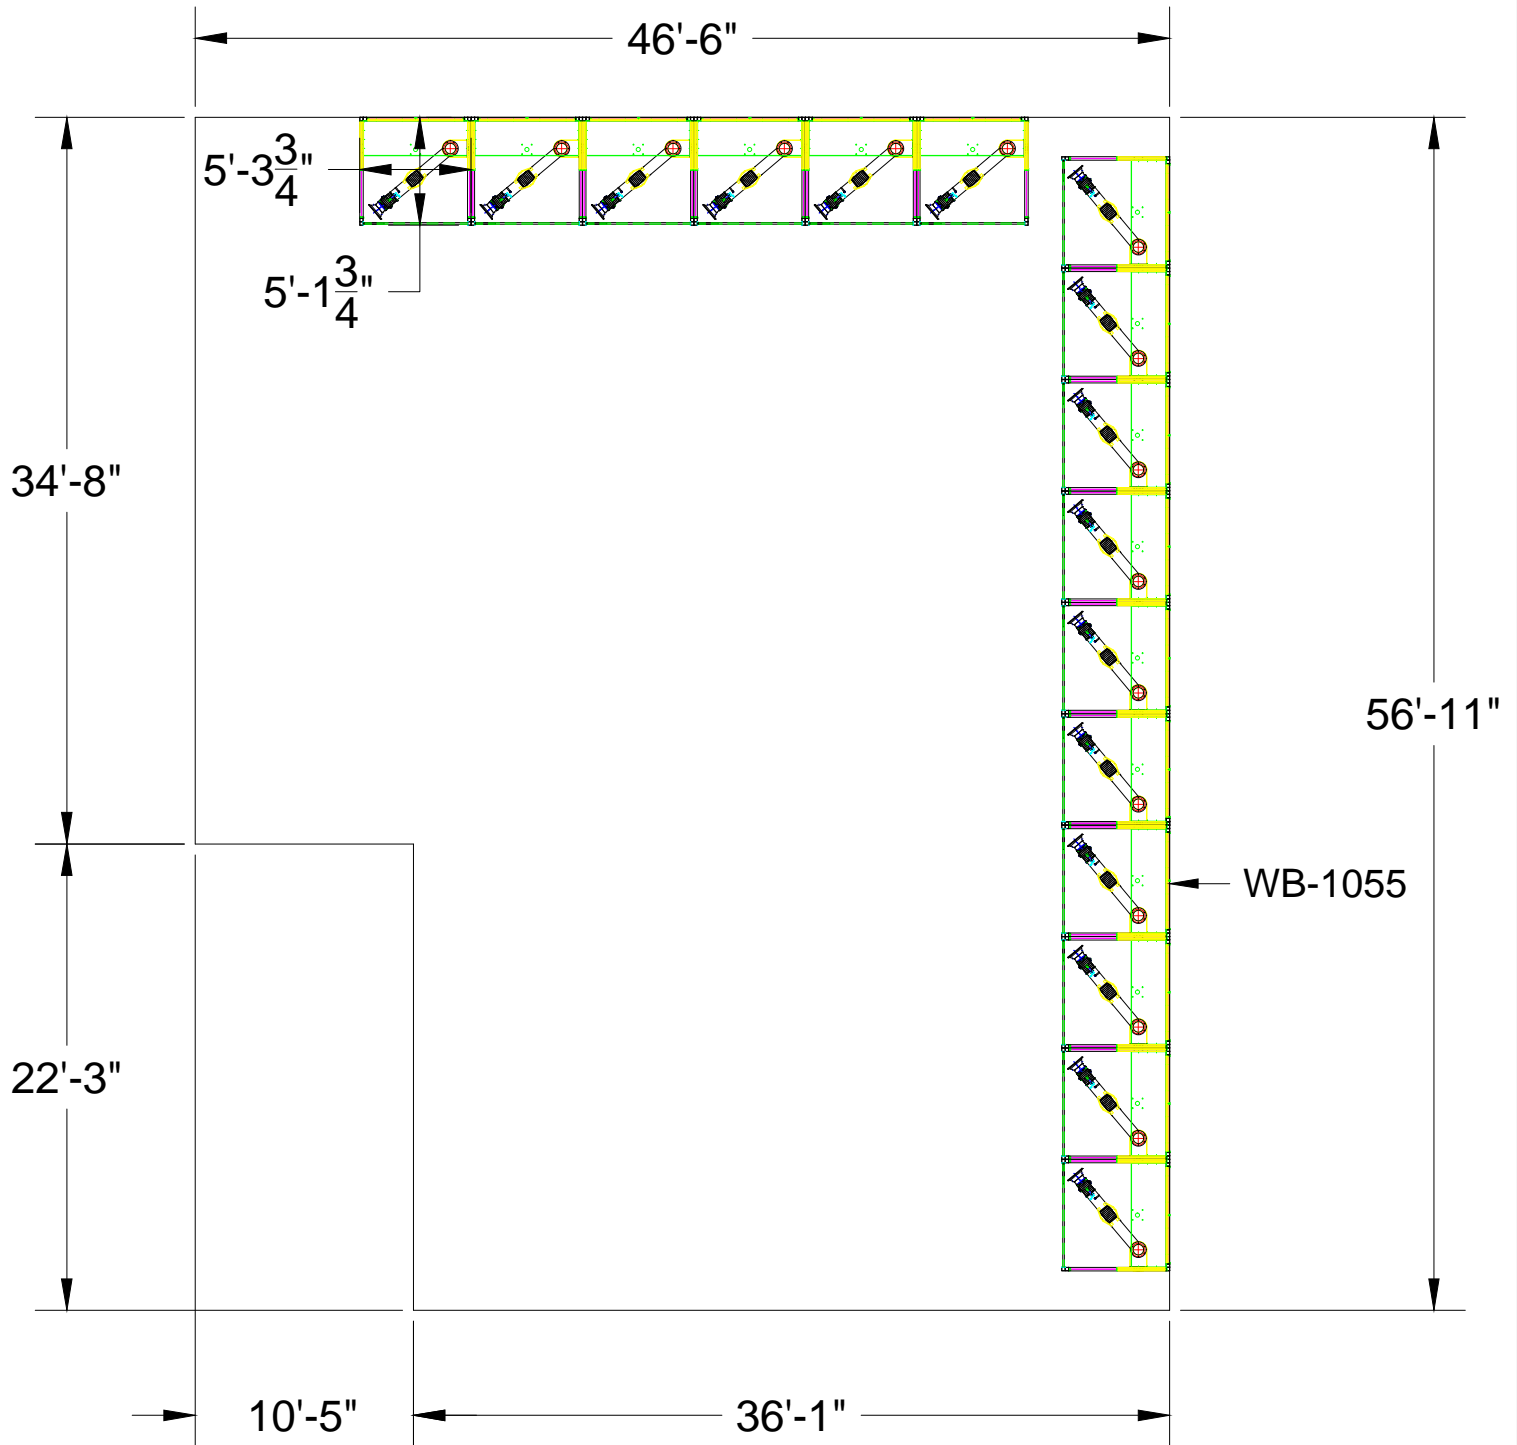

Avani Environmental Intl. Inc.  
95 Cypress Drive  
Youngsville, NC 27596  
P# 919-488-2862 F# 919-488-2863

**Avani**

Project: Laredo SO21958

Drawing: WB-1055 Floor Layout

Date: 9/30/14

Drawn by: MDT

Sheet No: 1 OF 1

Rev: 0