

## Machining Technology Inc.

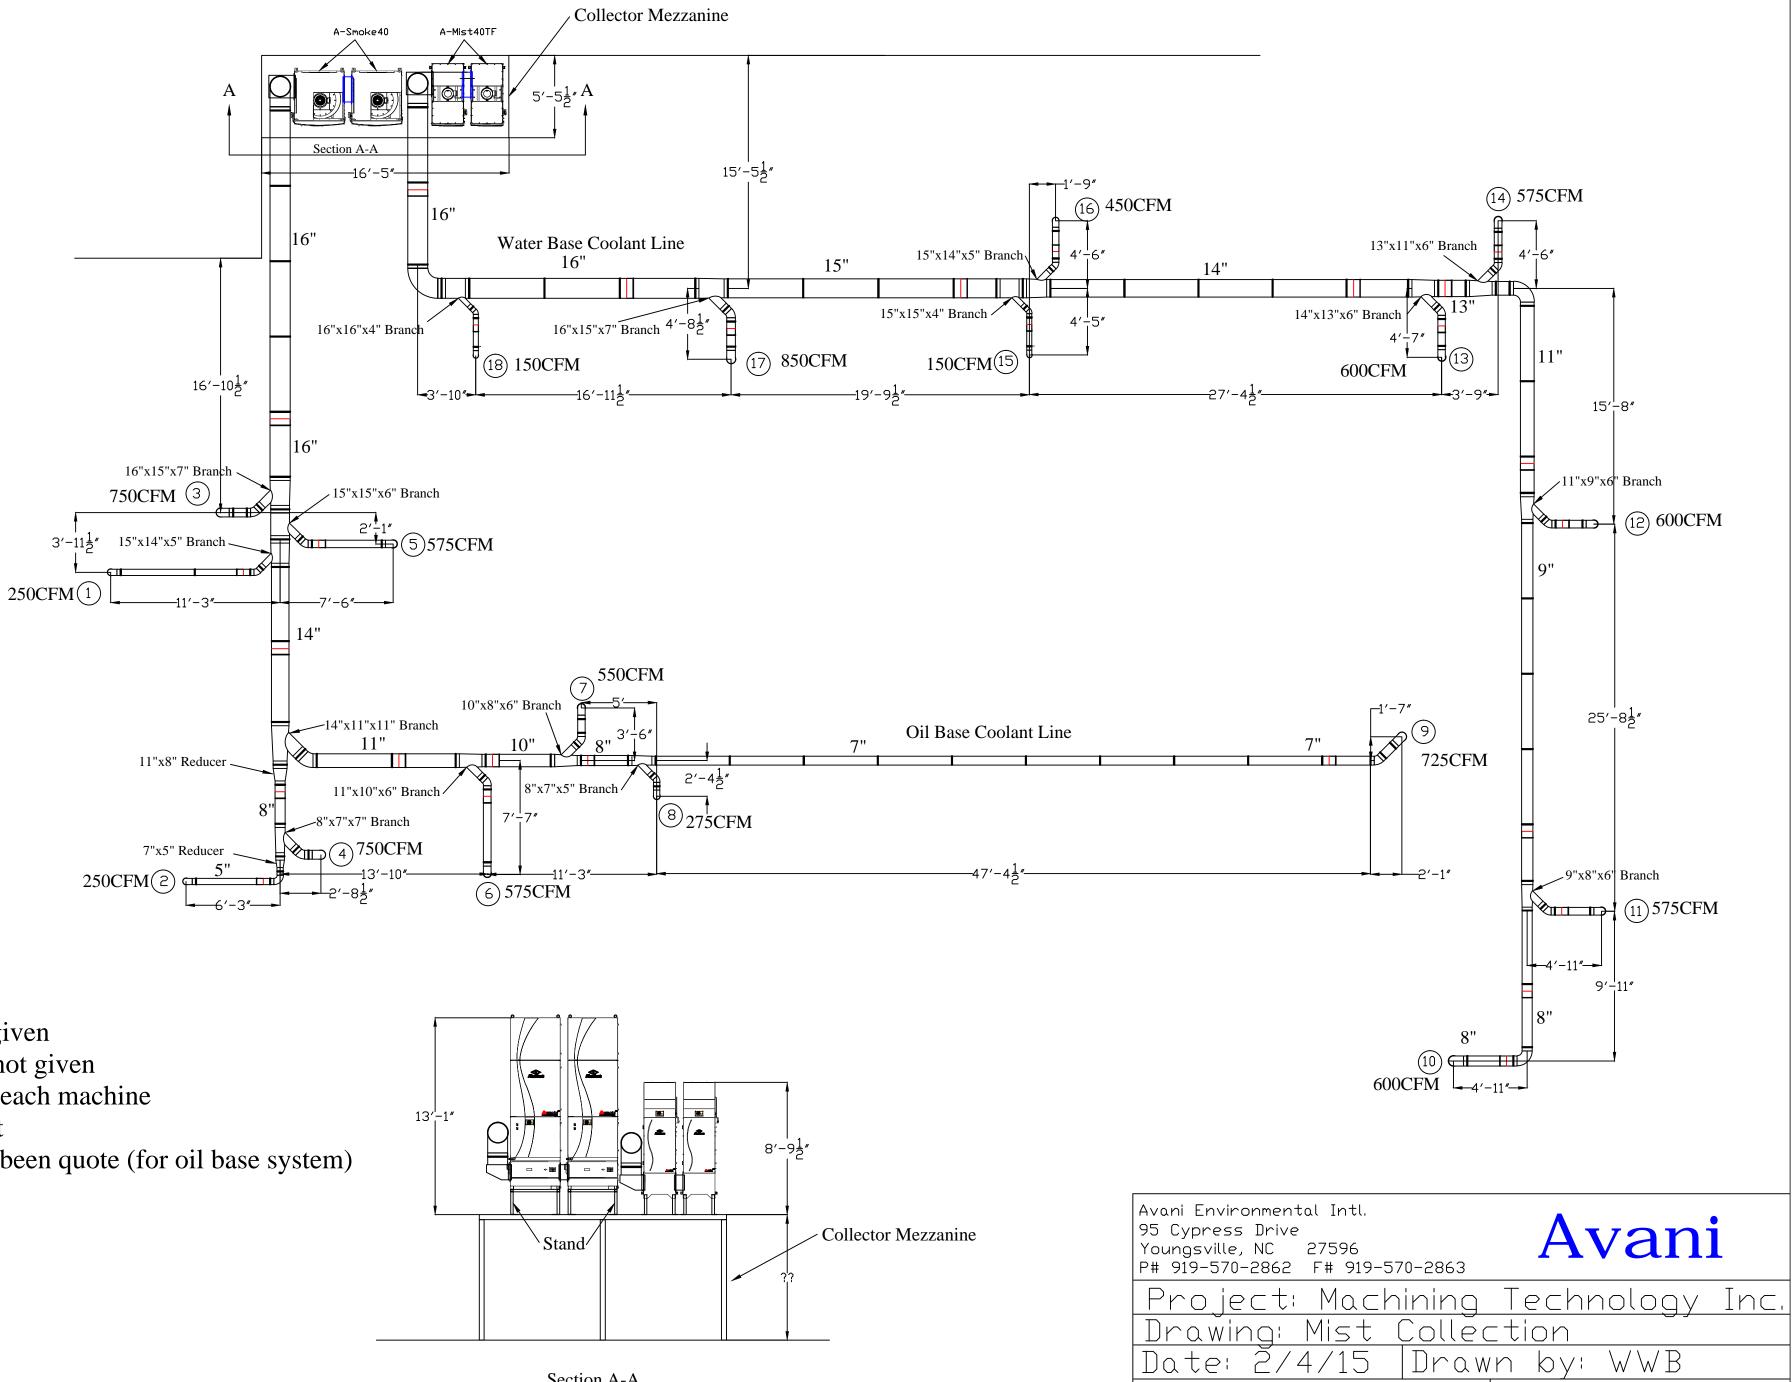

Notes:

- 1) No duct trunk height given
- 2) Height of mezzanine not given
- 3) Assumed 10' drops to each machine
- 4) Duct is sealed for mist
- 5) No fire dampers have been quote (for oil base system)

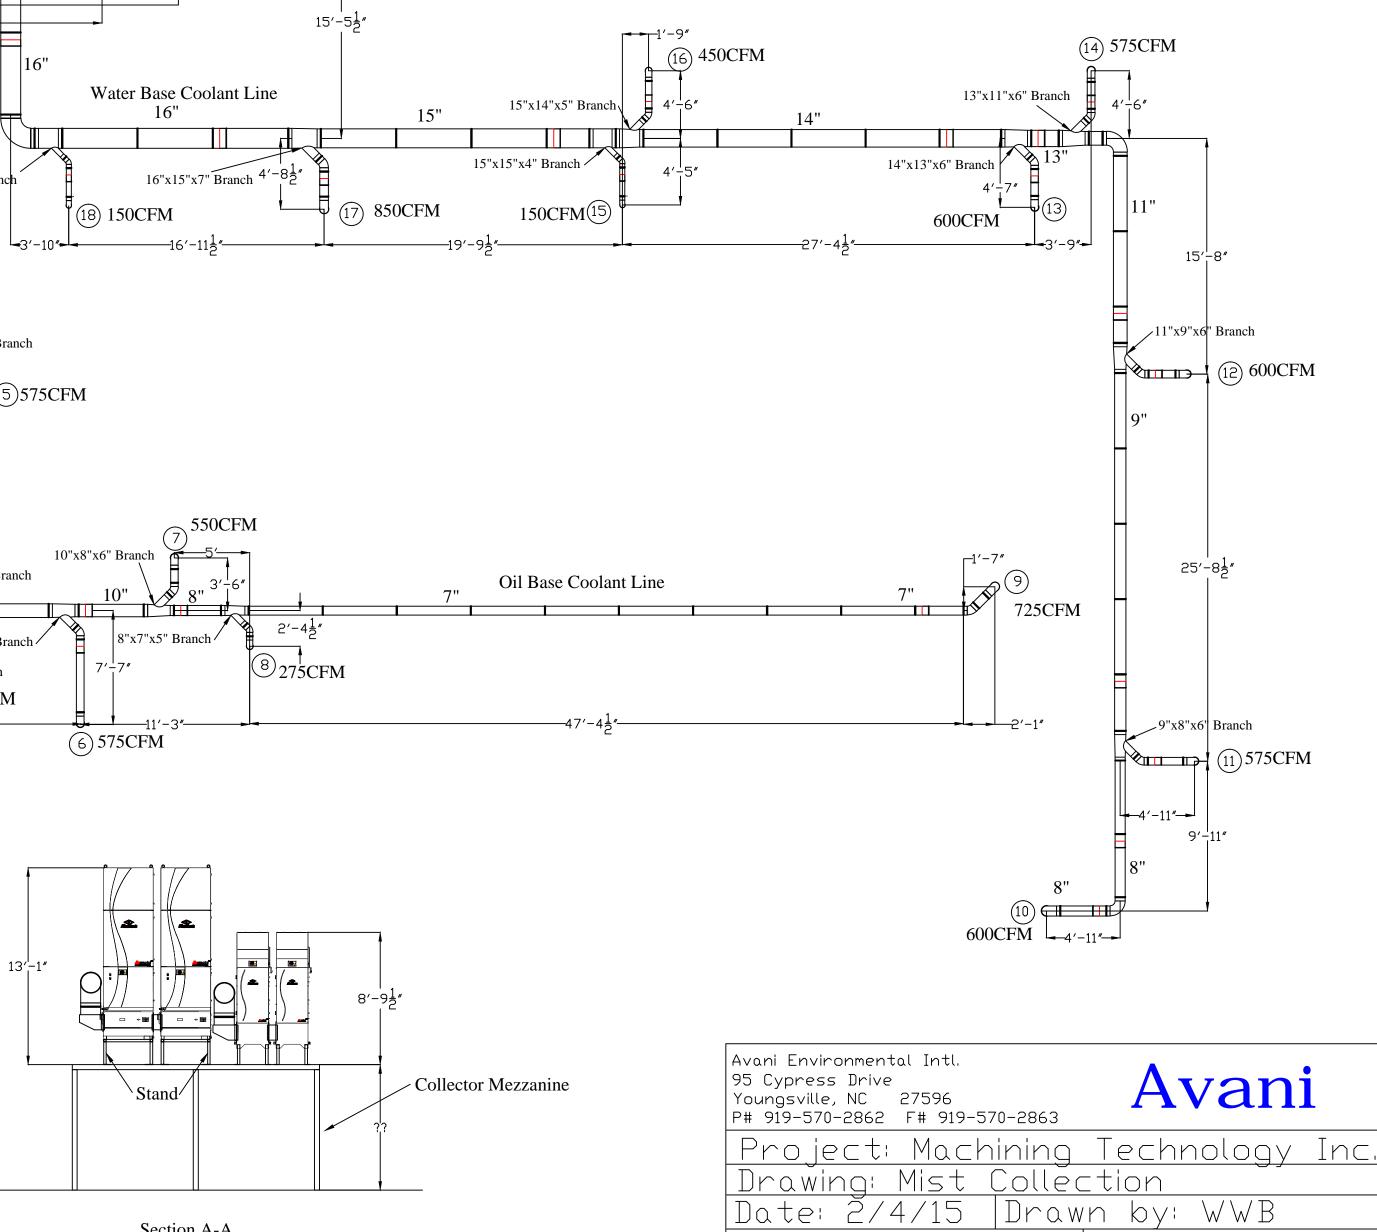

Revi

 $\left( \right)$ 

Sheet No: 1 of 1