


South Coast Welding & Manufacturing Booth/Fan/Duct Layout Elevation View

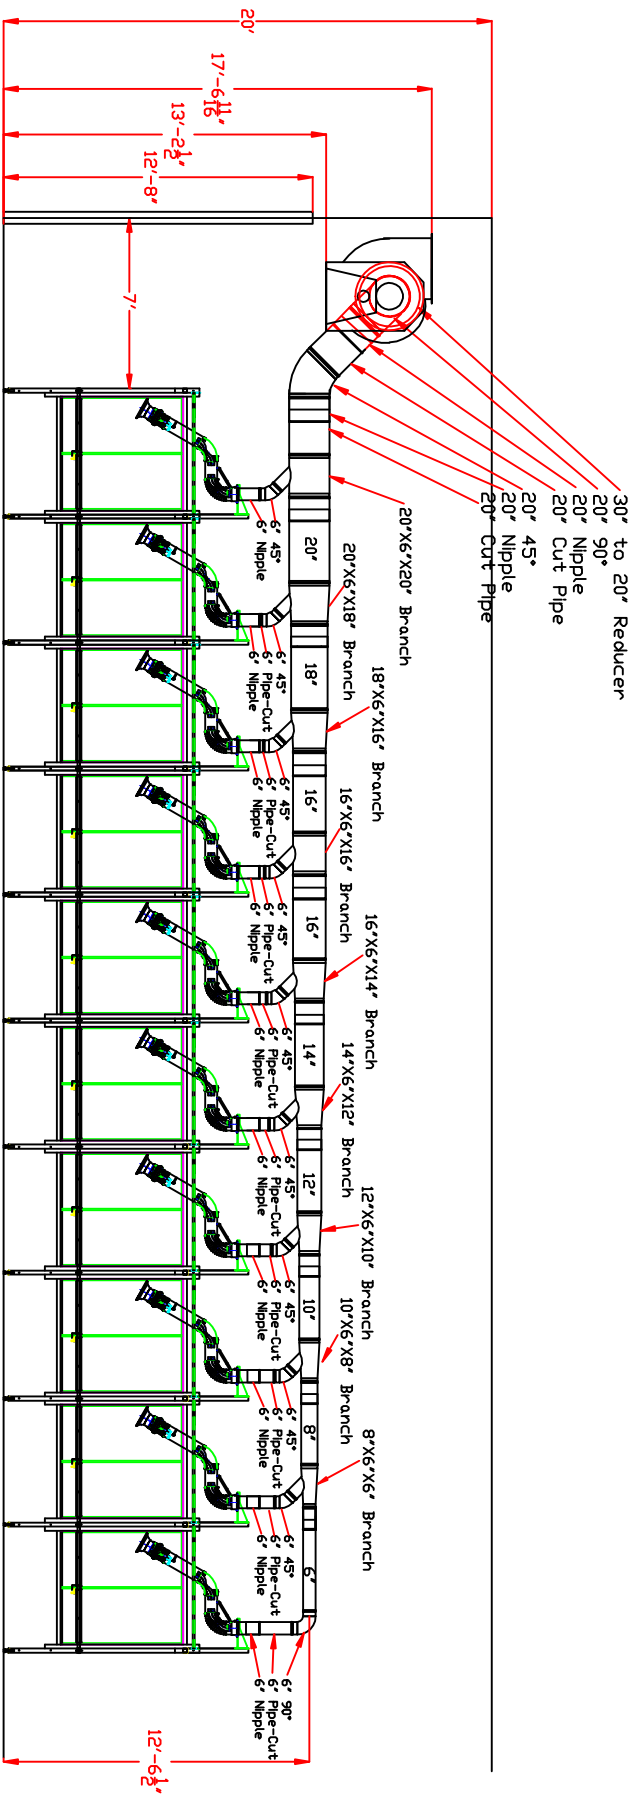

Note:
Discharge Duct will be added at later date.

Avoni Environmental Intl. 95 Cypress Drive Youngsville, NC 27596 # 919-570-2862 # 919-570-2863	
Project: South Coast Welding	
Drawing: Booth/Duct Layout - Elevation	
Date: 4-2-12 Drawn by: WWB	
Sheet No: 1 of 2	Rev.: 0