
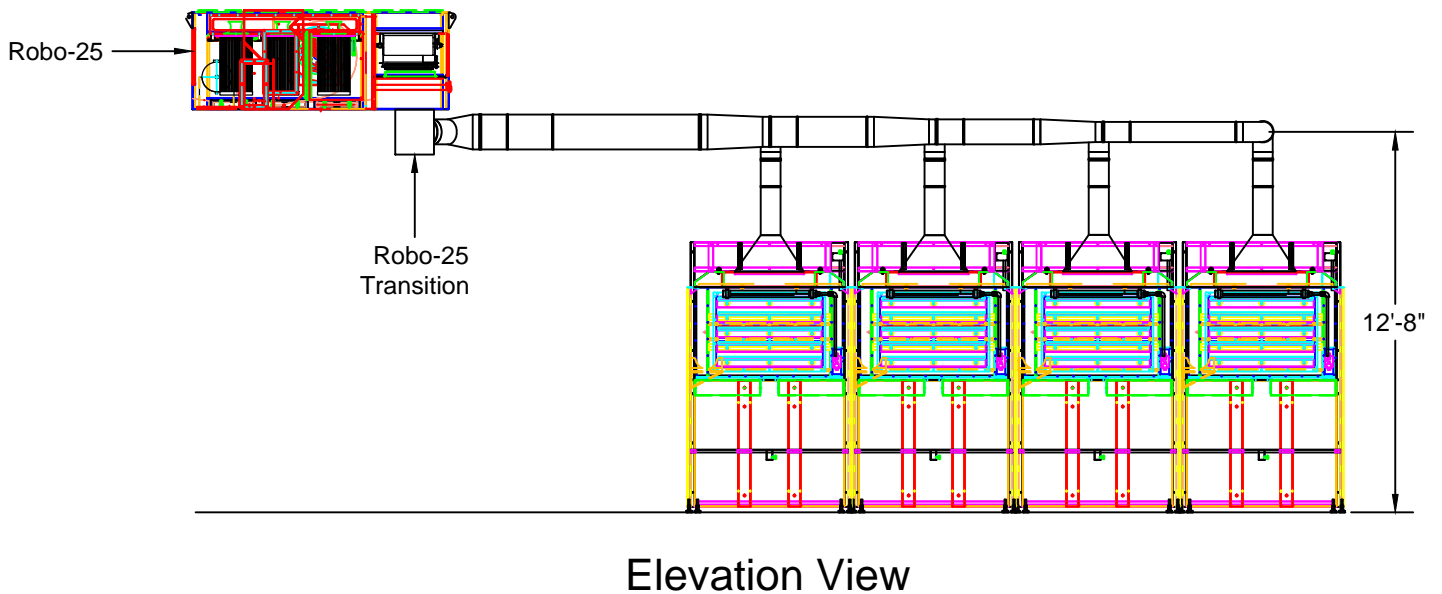


Southern Career Institute SO22033

Duct Layout

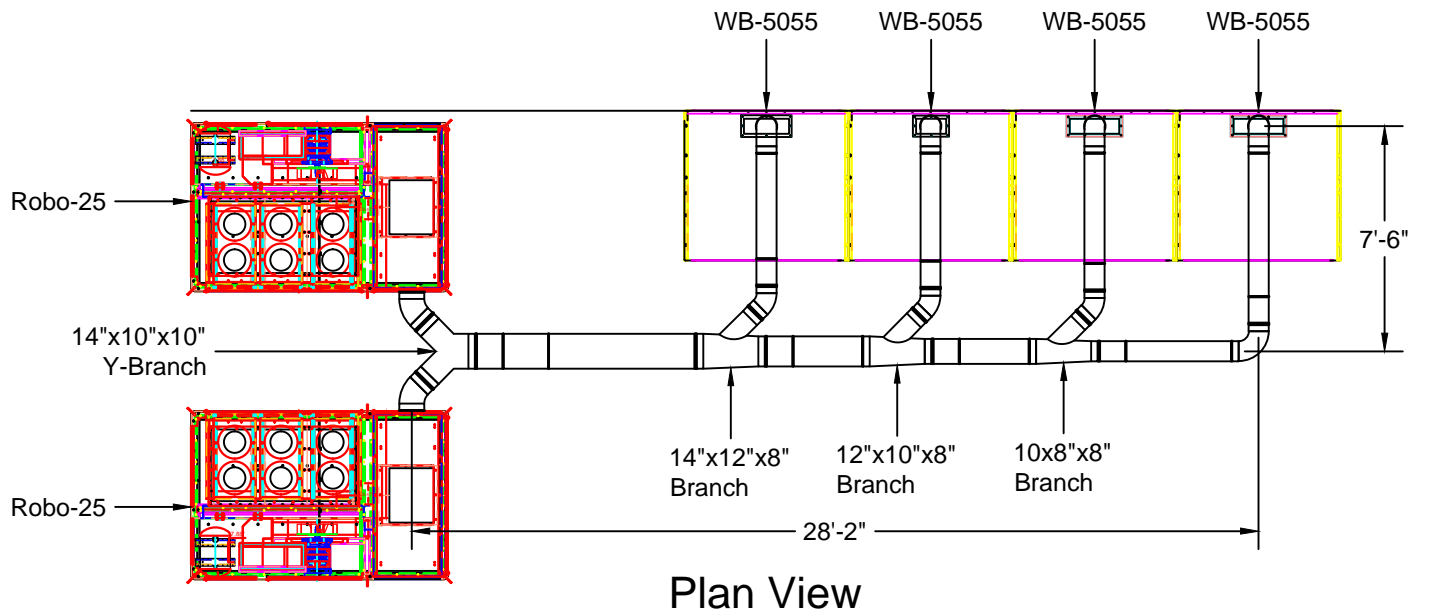

Youngsville, NC 27596
 P# 919-488-2862 F# 919-488-2863

Avani

Project: Southern Careers Institute

Drawing: Layout Drawing

Date: 12/11/14

Drawn by: MDT

Sheet No: 1 OF 1

Rev: 1