
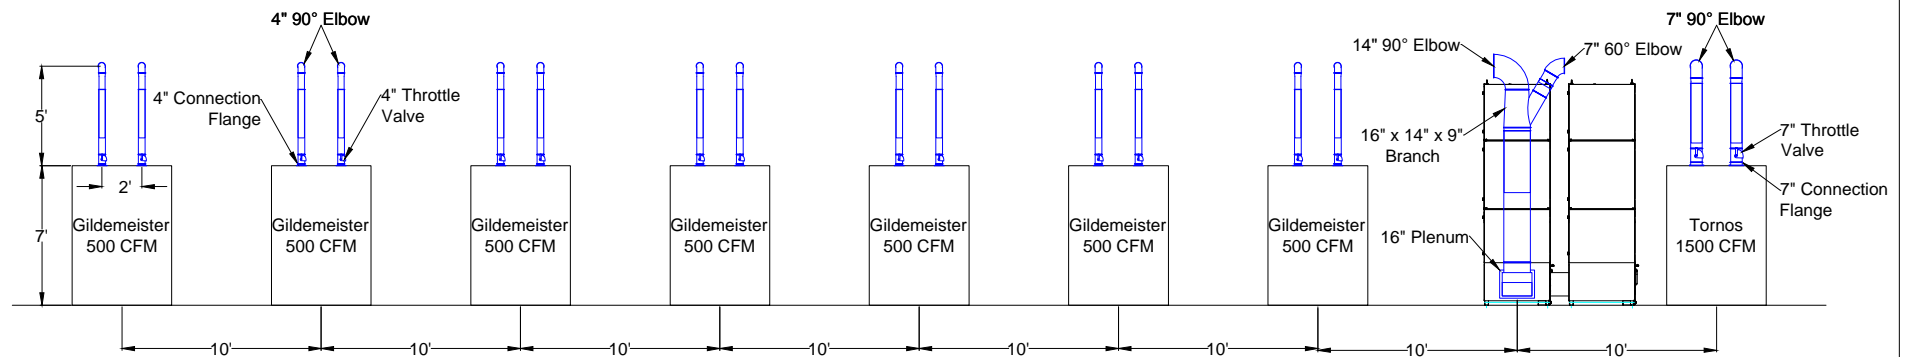


A Berger Duct Layout

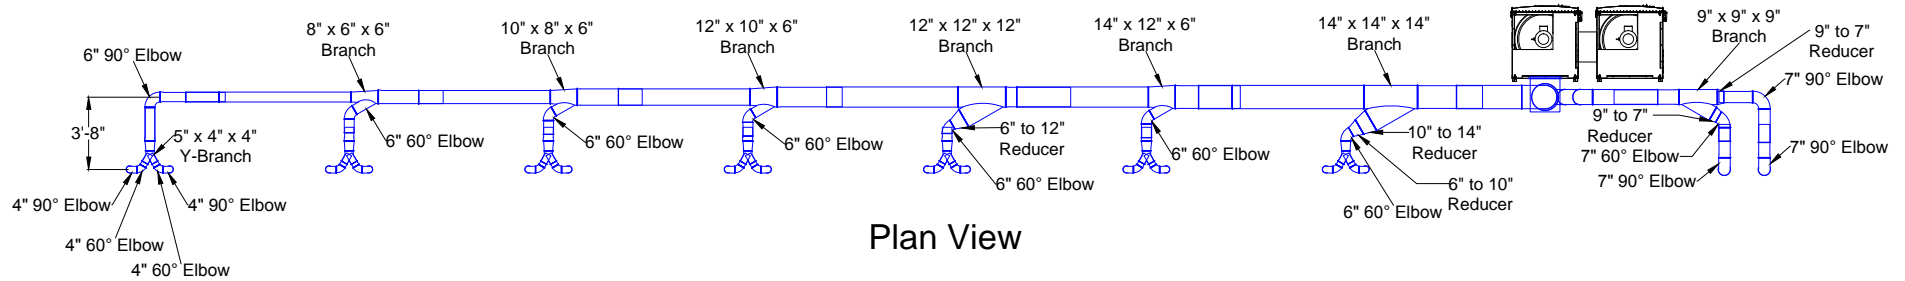

Avani Environmental Intl. Inc.
 95 Cypress Drive
 Youngsville, NC 27596
 P# 919-488-2862 F# 919-488-2863

Avani

Project: A Berger ODR-6000
 Drawing: Duct Layout
 Date: 6/19/2013 | Drawn by: MDT
 Sheet No: 1 OF 1