


Imperial Group Duct Layout

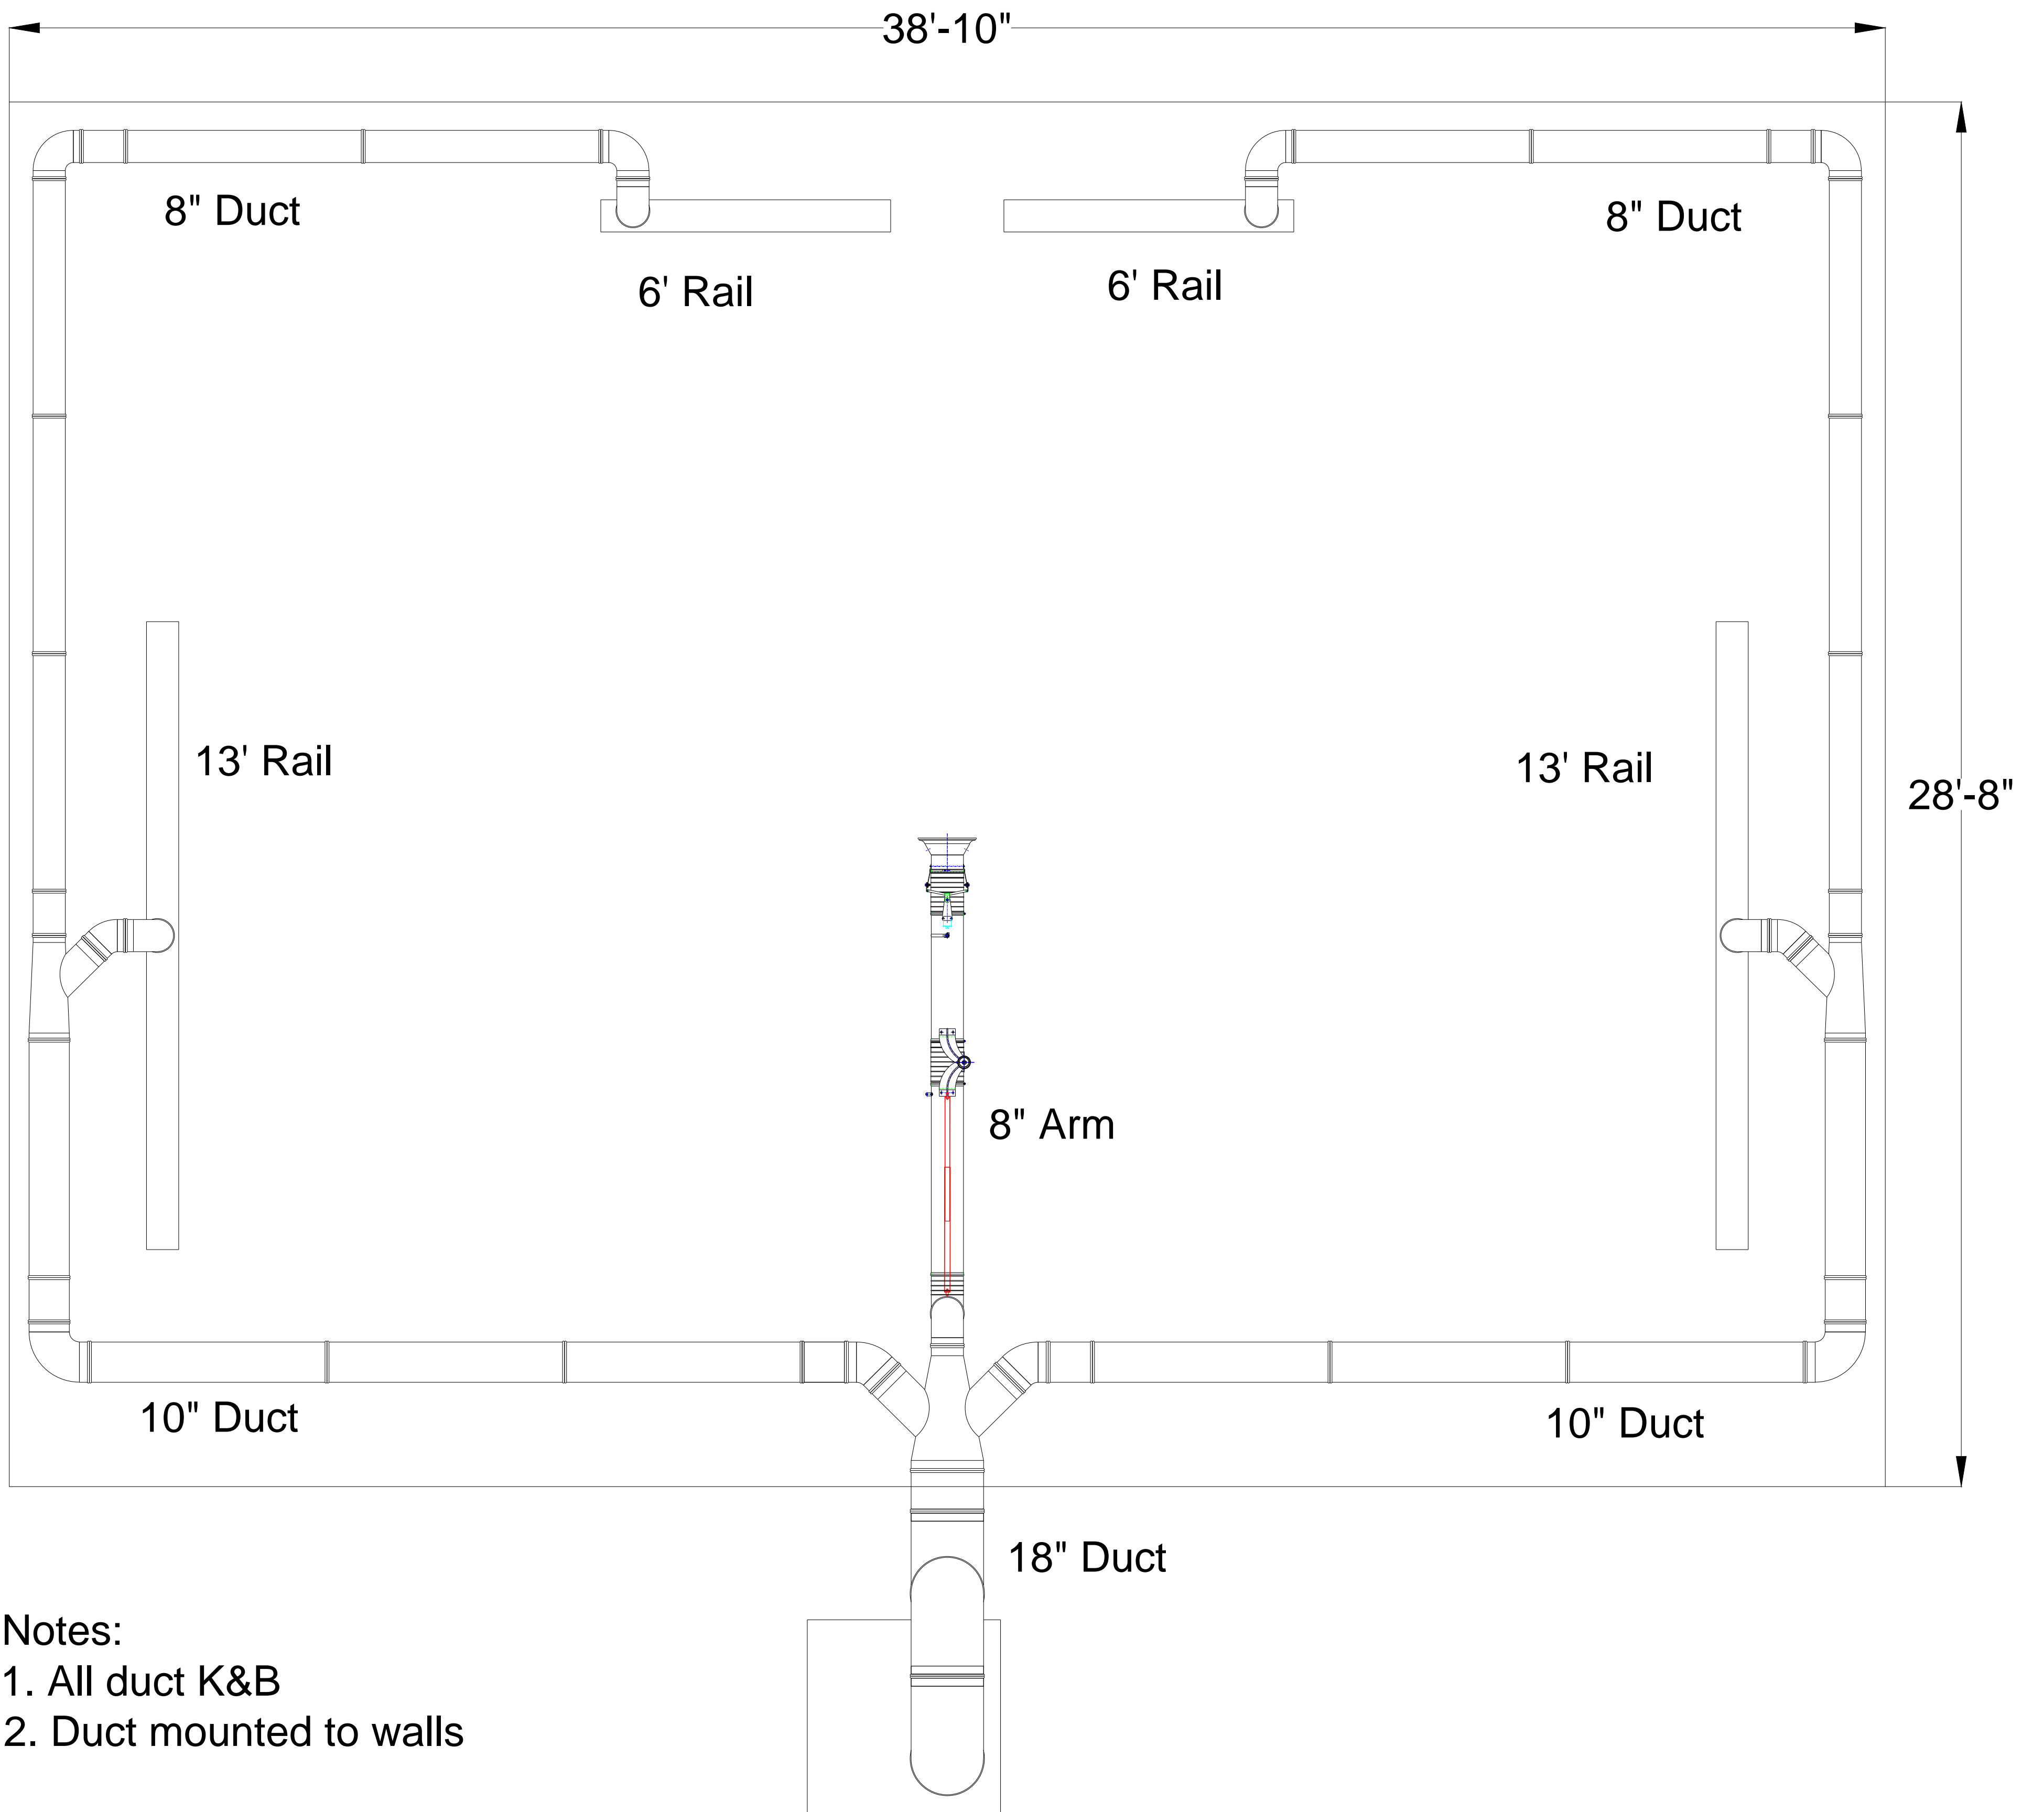

Plan View

Avani Environmental Intl. Inc.
95 Cypress Drive
Youngsville, NC 27596
P# 919-488-2862 F# 919-488-2863

Avani

Project: Imperial Group

Drawing: Duct Layout

Date: 1/7/13

Drawn by: MDT

Sheet No: 1 OF 1