


Armstrong Replacement Duct Western Precept Rework

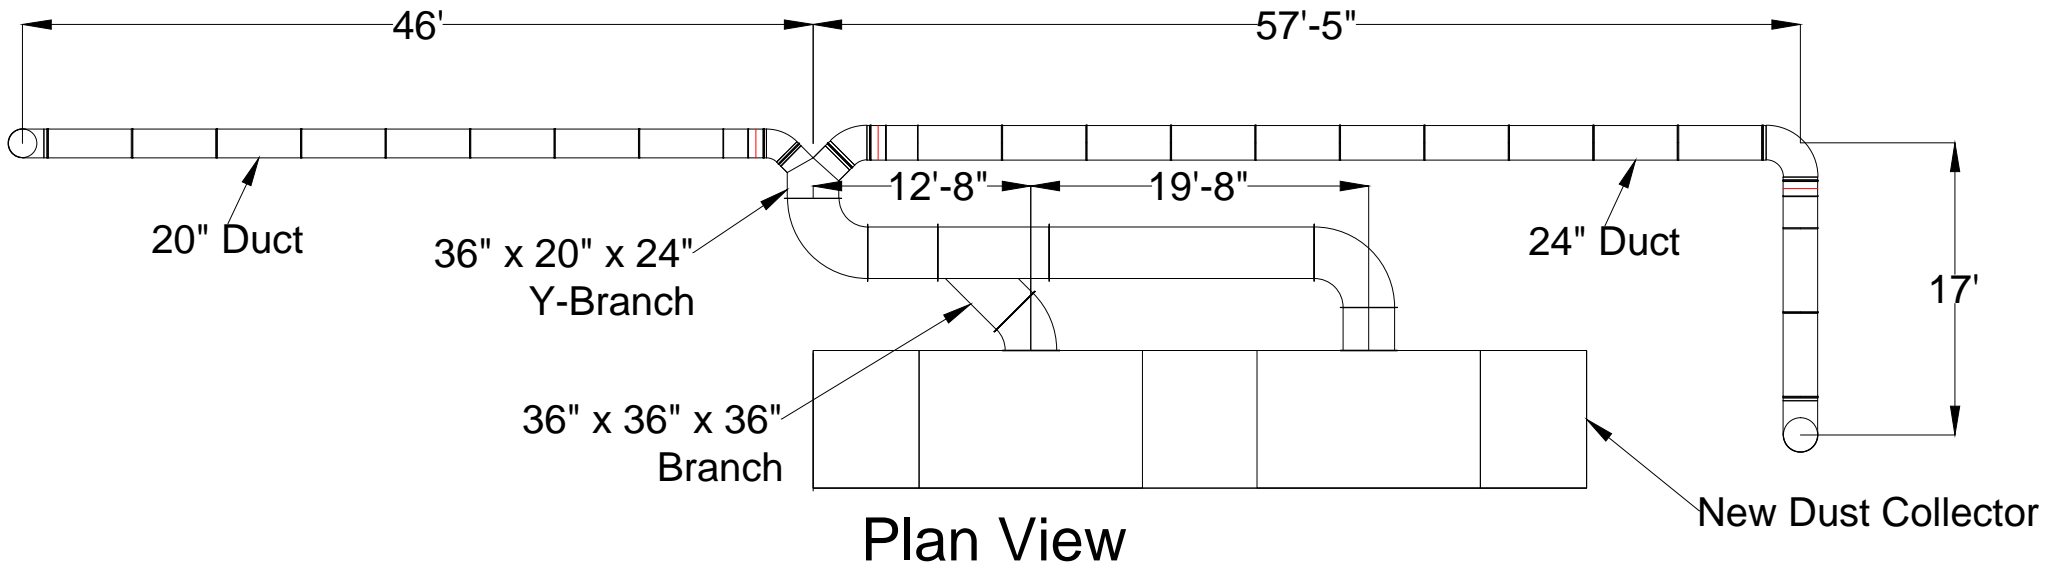

Notes:

1. All tubing, branches, reducers, and elbows provided by K&B duct.
2. Collector is Dual SPJ-240-X4T10
3. Ducting ties into floor duct connections.

Avani Environmental Intl. Inc.
95 Cypress Drive
Youngsville, NC 27596
P# 919-570-2862 F# 919-570-2863

Avani

Project: Armstrong Replacement Duct

Drawing: Duct Layout

Date: 7-30-13

Drawn by: MDT

Sheet No: 1 OF 1