



Athens GA Quote - Layout A Line Drawing

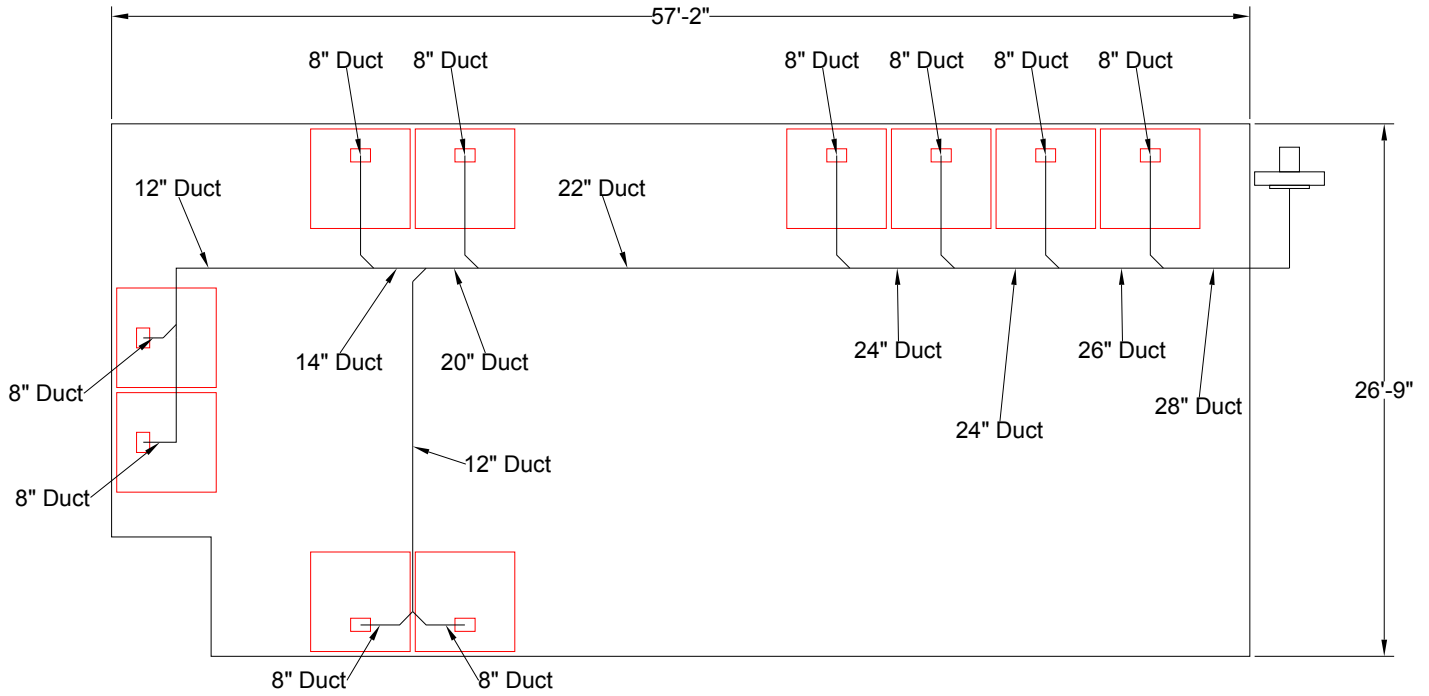

Plan View

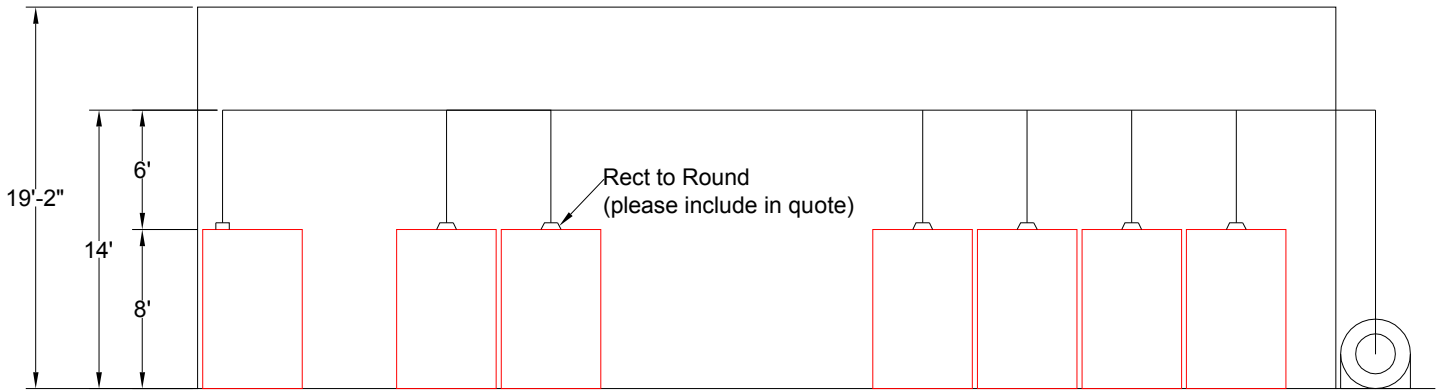

Elevation View

| | | |
|---|---------------|--------------|
| Avani Environmental Intl. 95 Cypress Drive Youngsville, NC 27596 P# 919-570-2862 F# 919-570-2863 | | Avani |
| Project: Athens GA Quote - Layout A | | |
| Drawing: Line Drawing | | |
| Date: 8/21/13 | Drawn by: MDT | |