


Baker Hughes - Grinding Job Layout

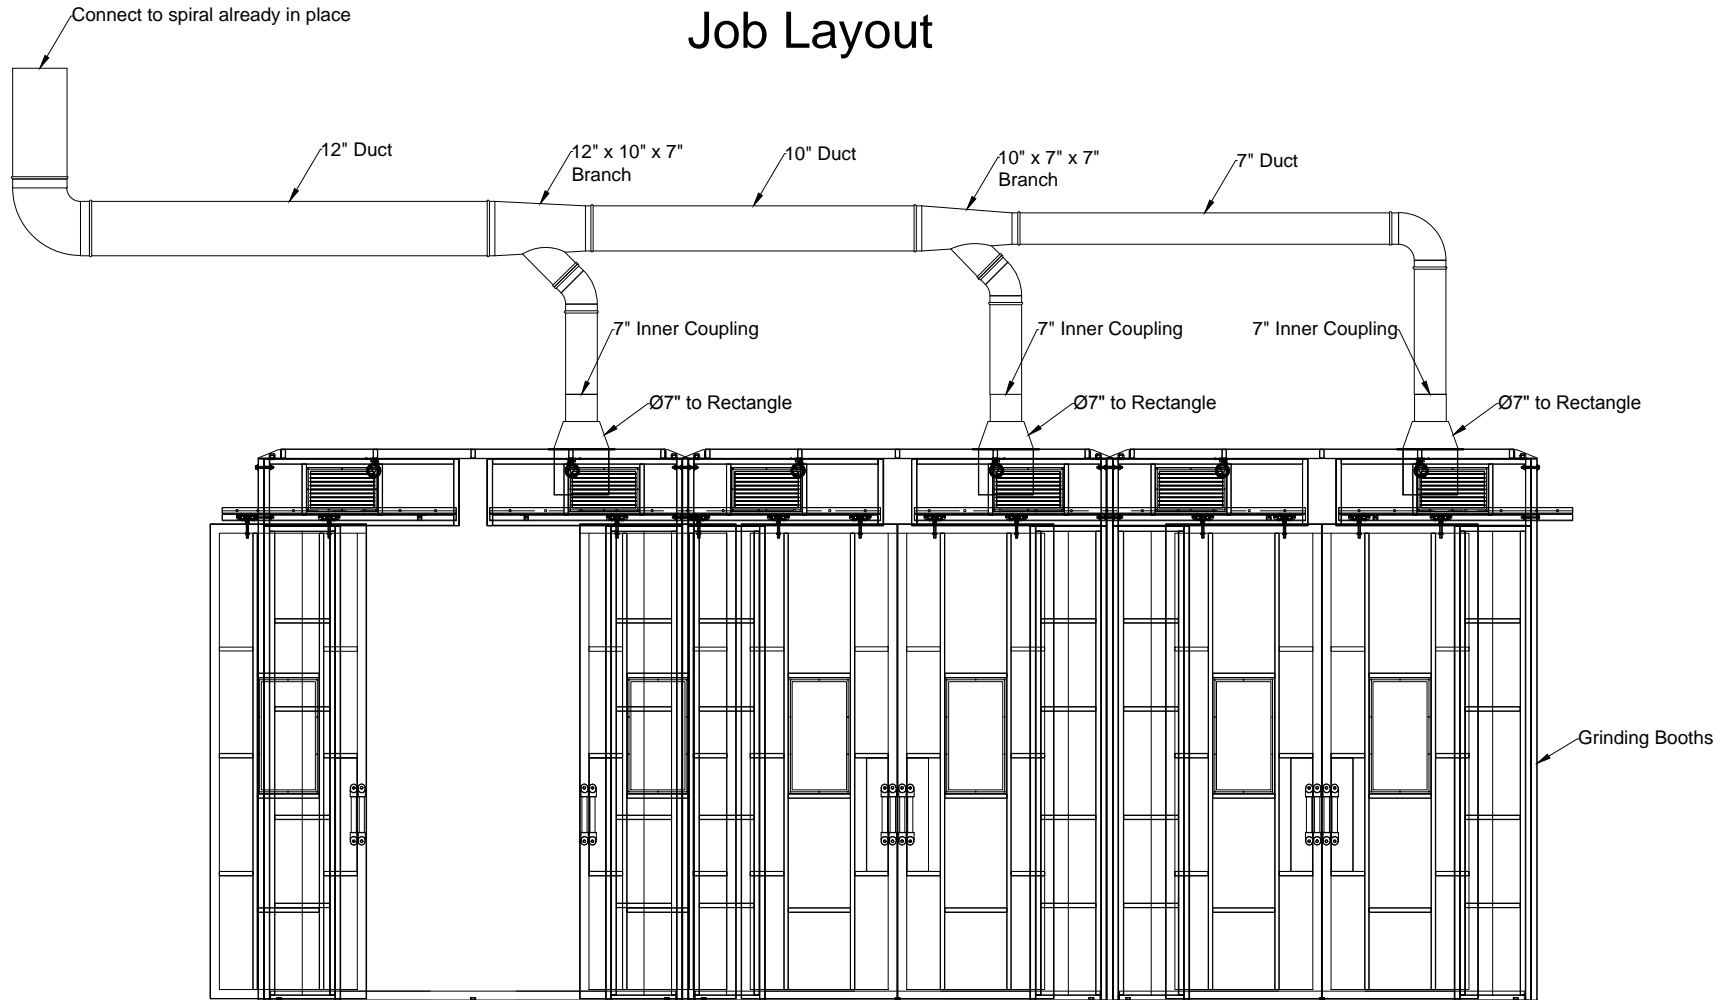

Plan View

Notes:

1. All duct spiral
2. Will attach to walls/ceiling with unistrut/gripples
3. Will connect to Spiral Metal already in place

Avani Environmental Intl.
95 Cypress Drive
Youngsville, NC 27596
P# 919-570-2862 F# 919-570-2863

Avani

Project: Baker Hughes - Grinding

Drawing: Job Layout

Date: 3/4/13

Drawn by: MDT

Sheet No: 1 Of 1

Rev.: 0