



# Laurus Fan Connections

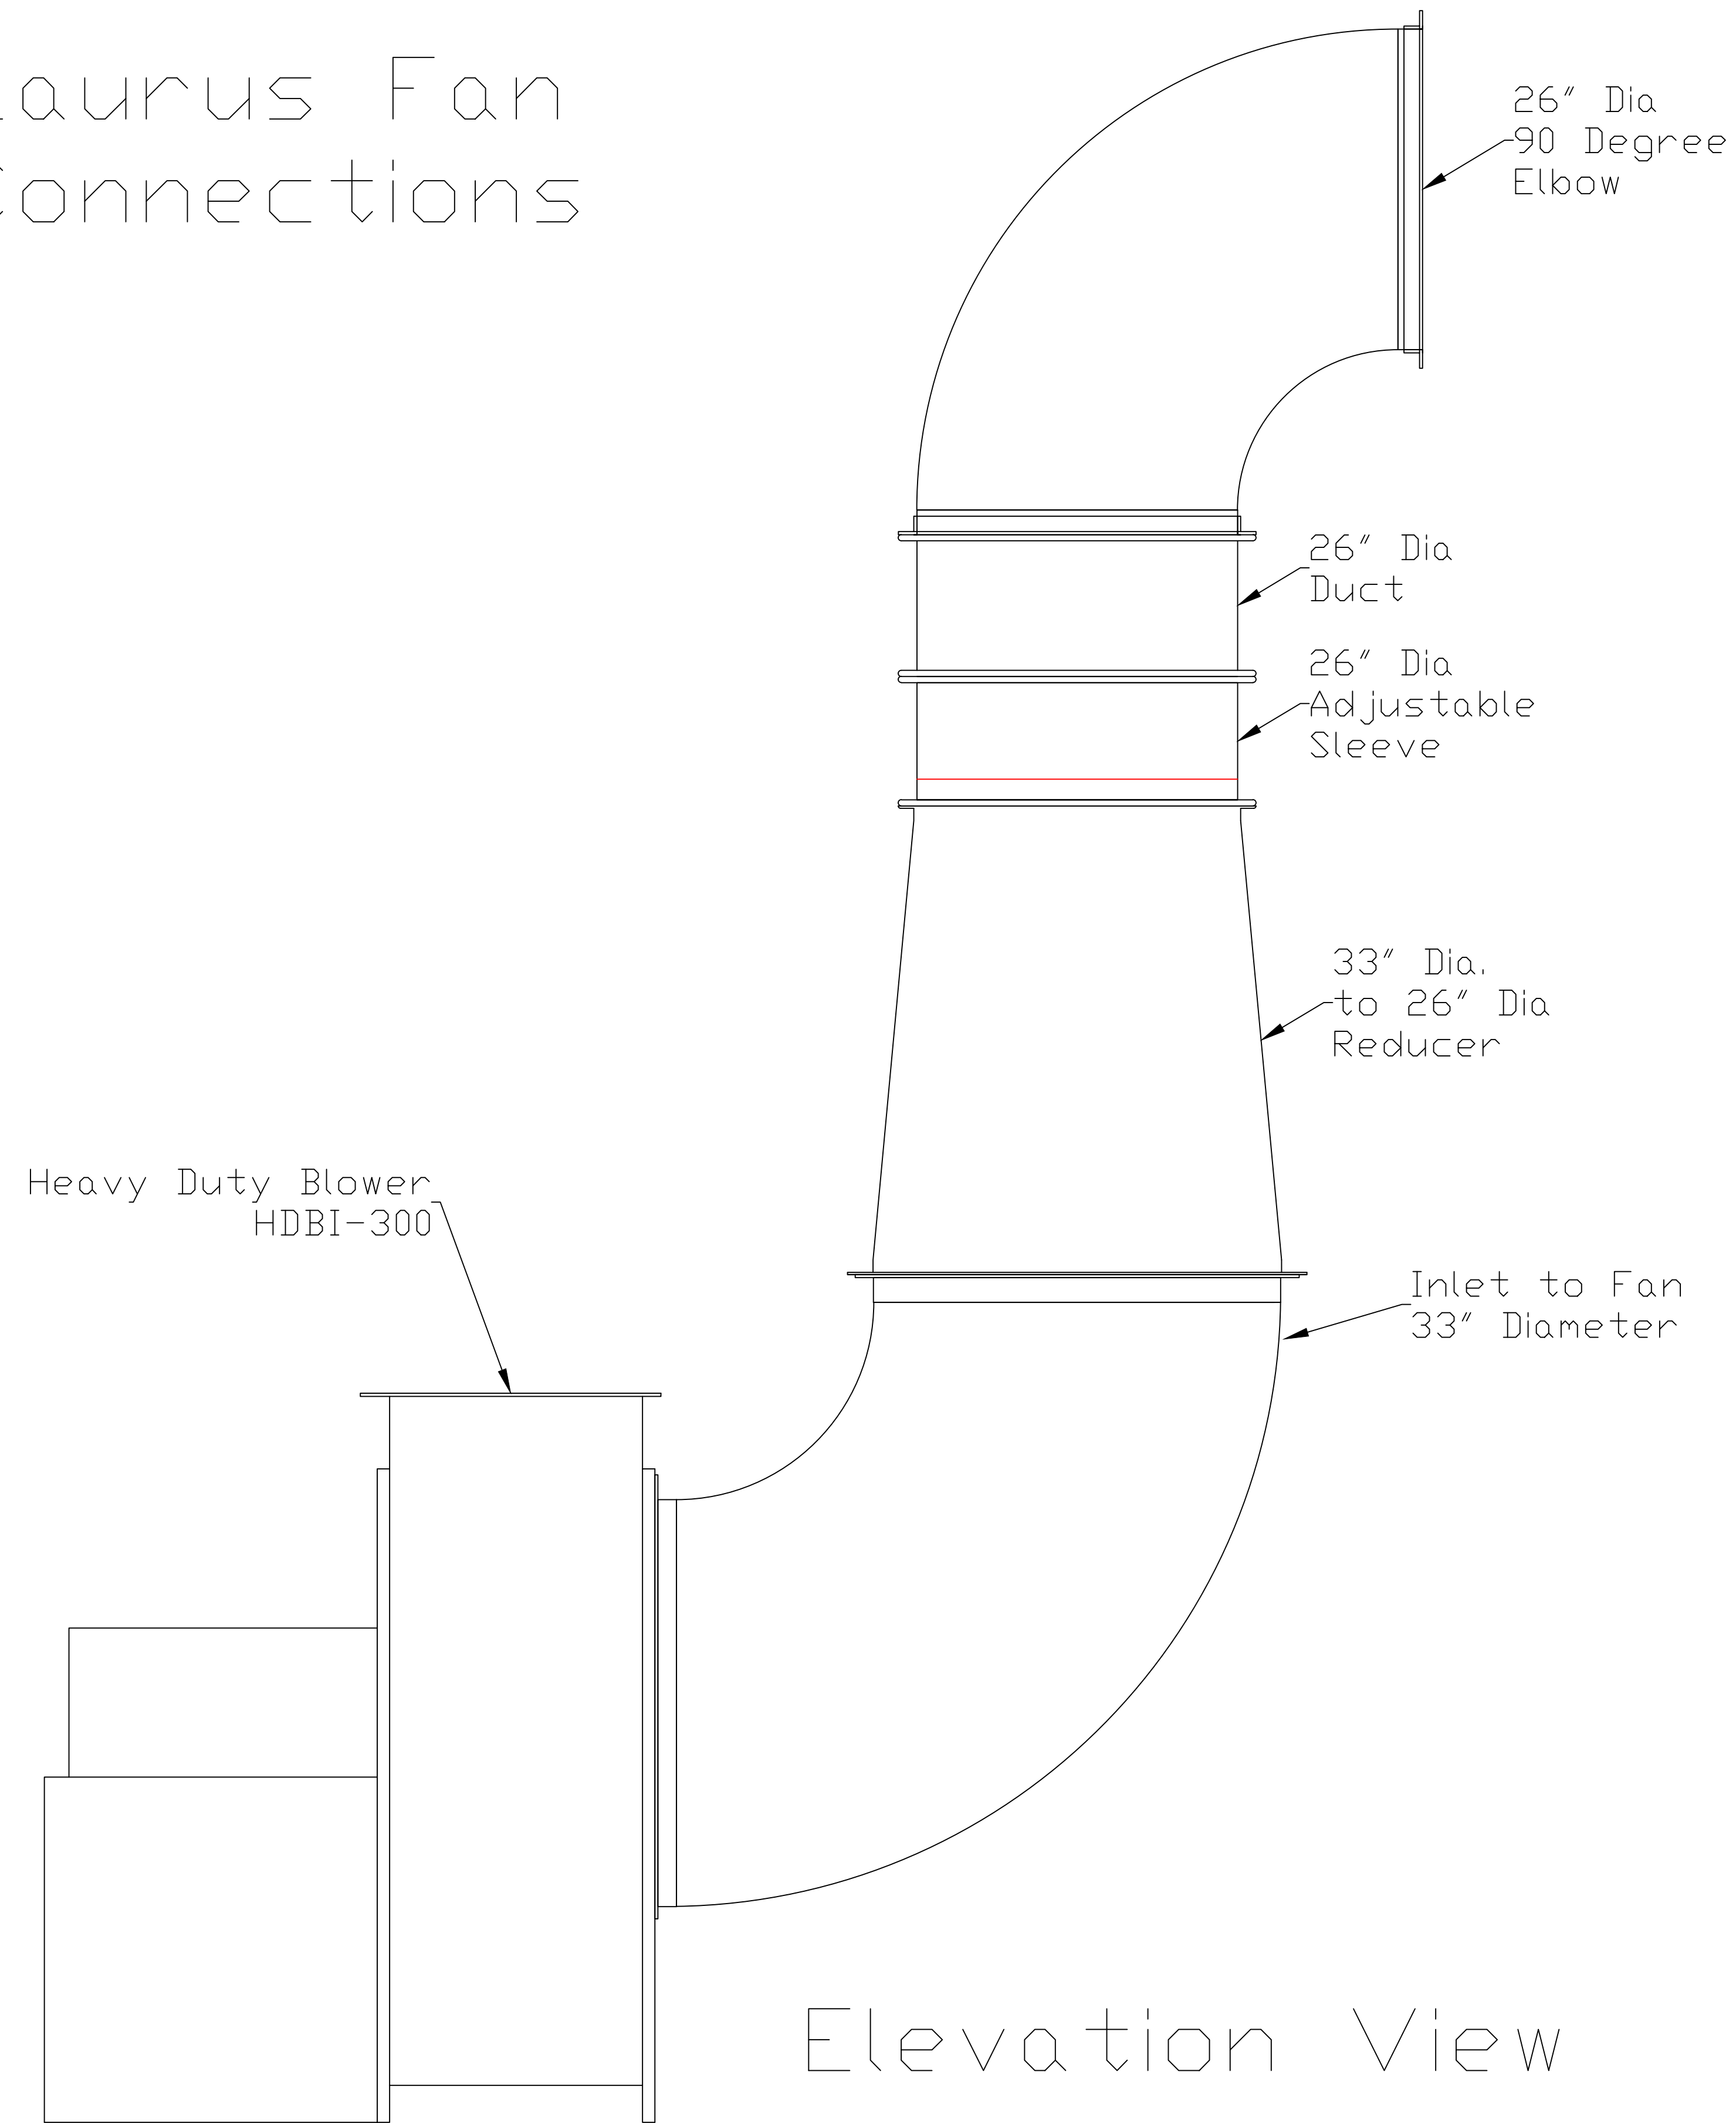

Elevation View

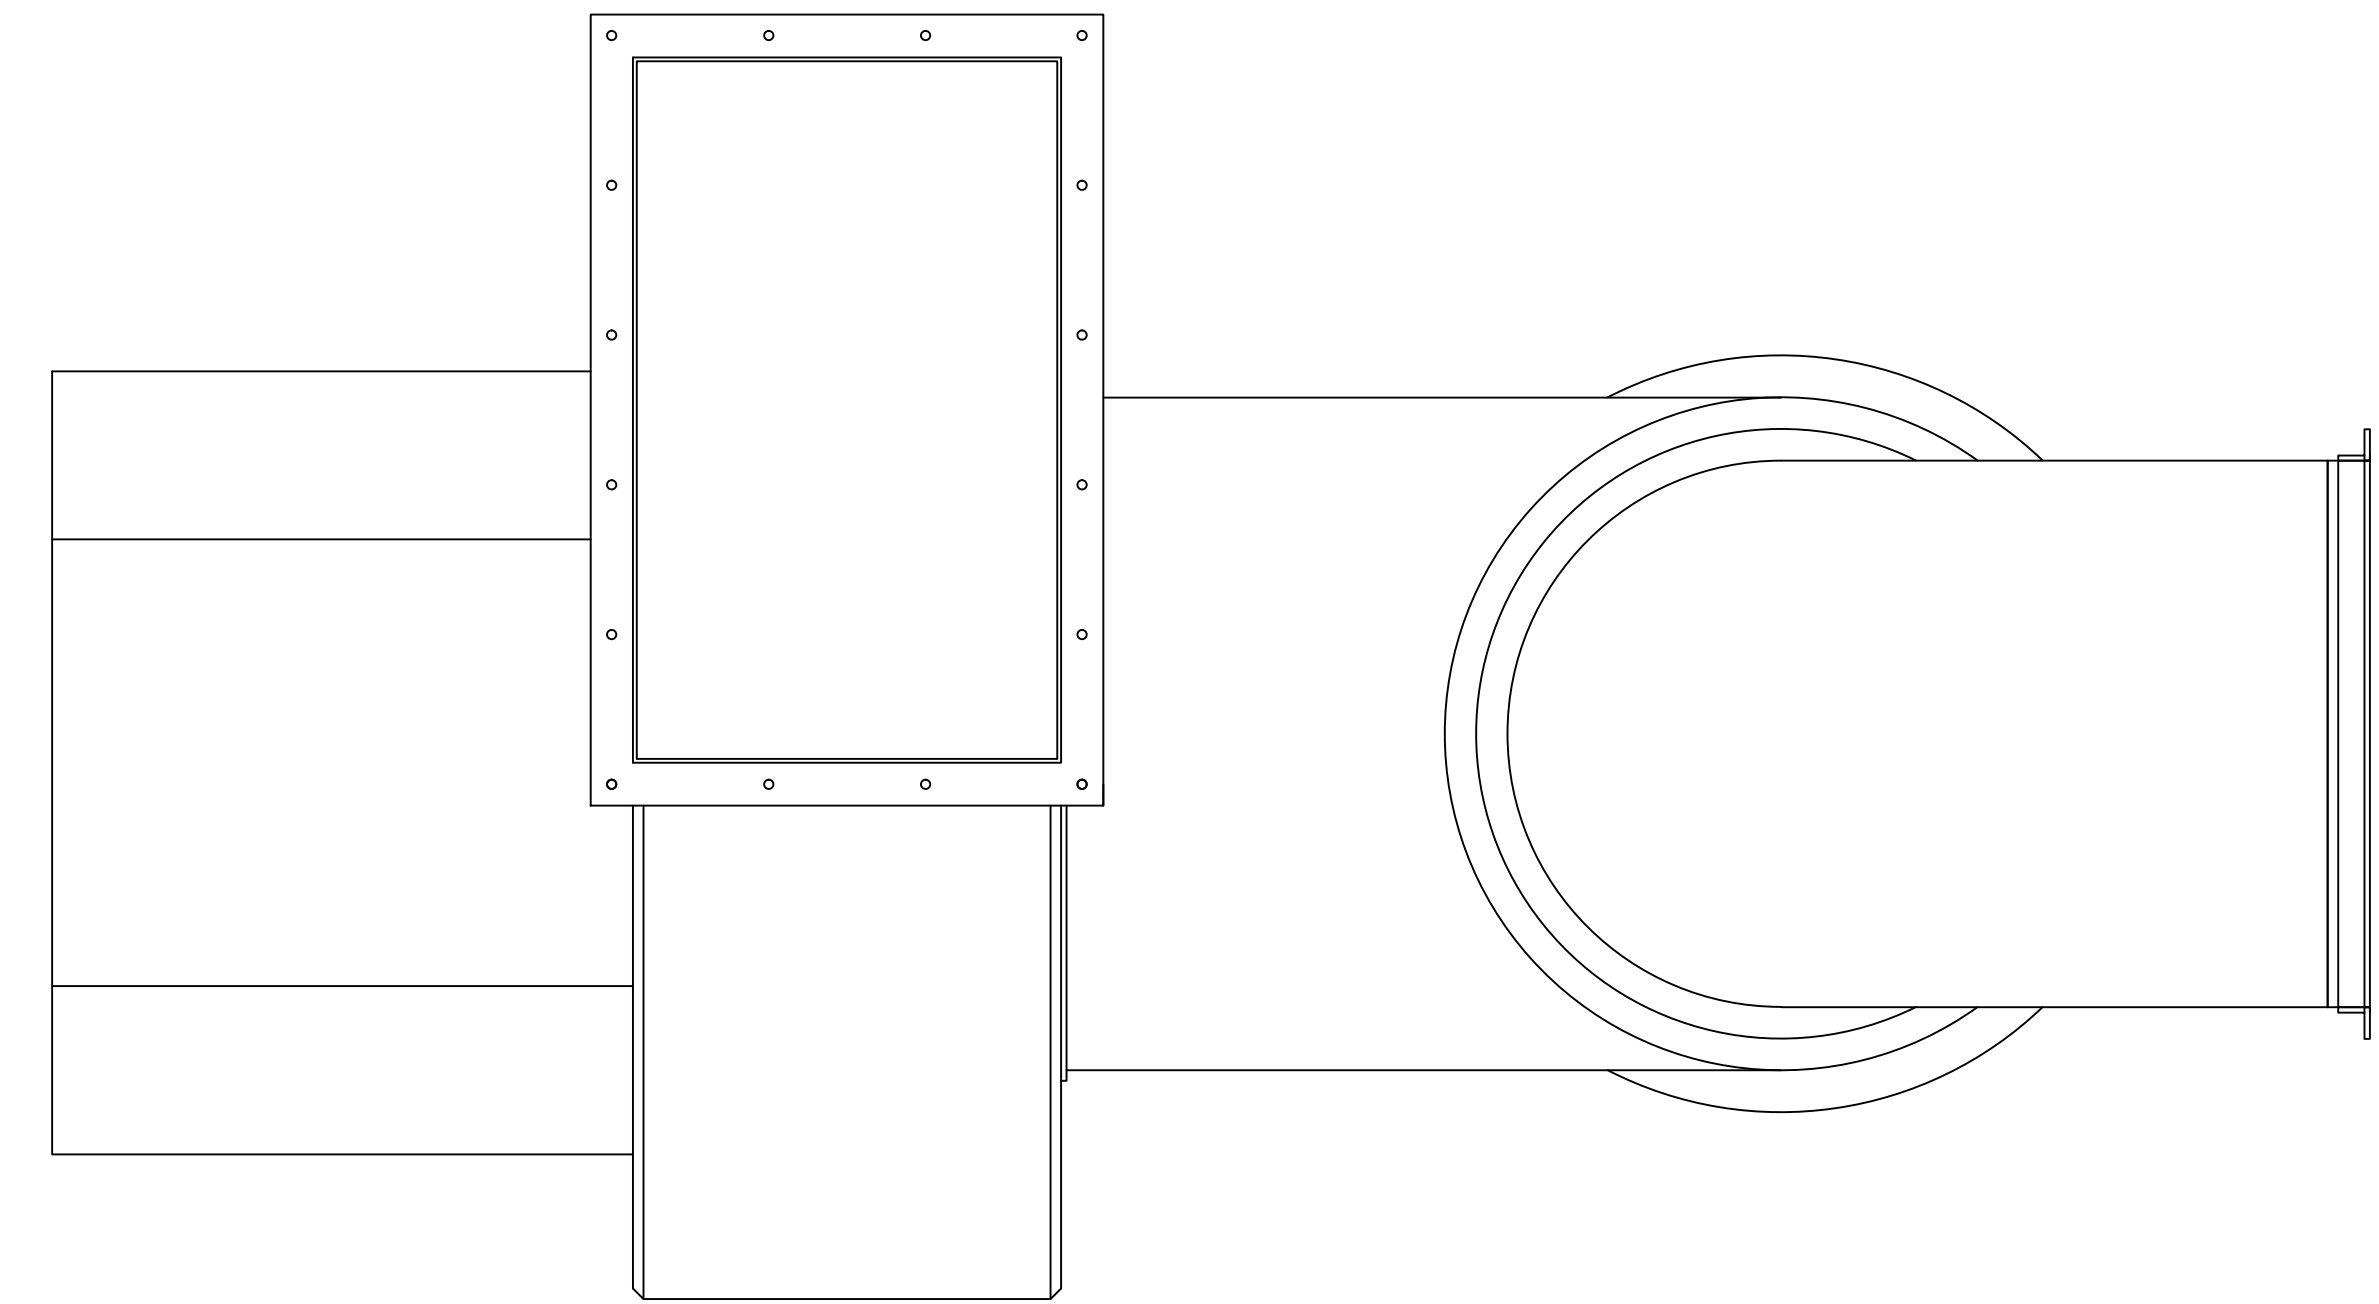

Plan View

Notes:  
1. Reducer will be  
manufactured by K&B and  
Triangle Metalworks

Avani Environmental Intl.  
95 Cypress Drive  
Youngsville, NC 27596  
P# 919-570-2862 F# 919-570-2863

**Avani**

Project: Laurus

Drawing: Blower Connection

Date: 8/17/12 | Drawn by: MDT

Sheet No: 1

Rev.: 0