




# Fredricksburg ISC Duct Quote

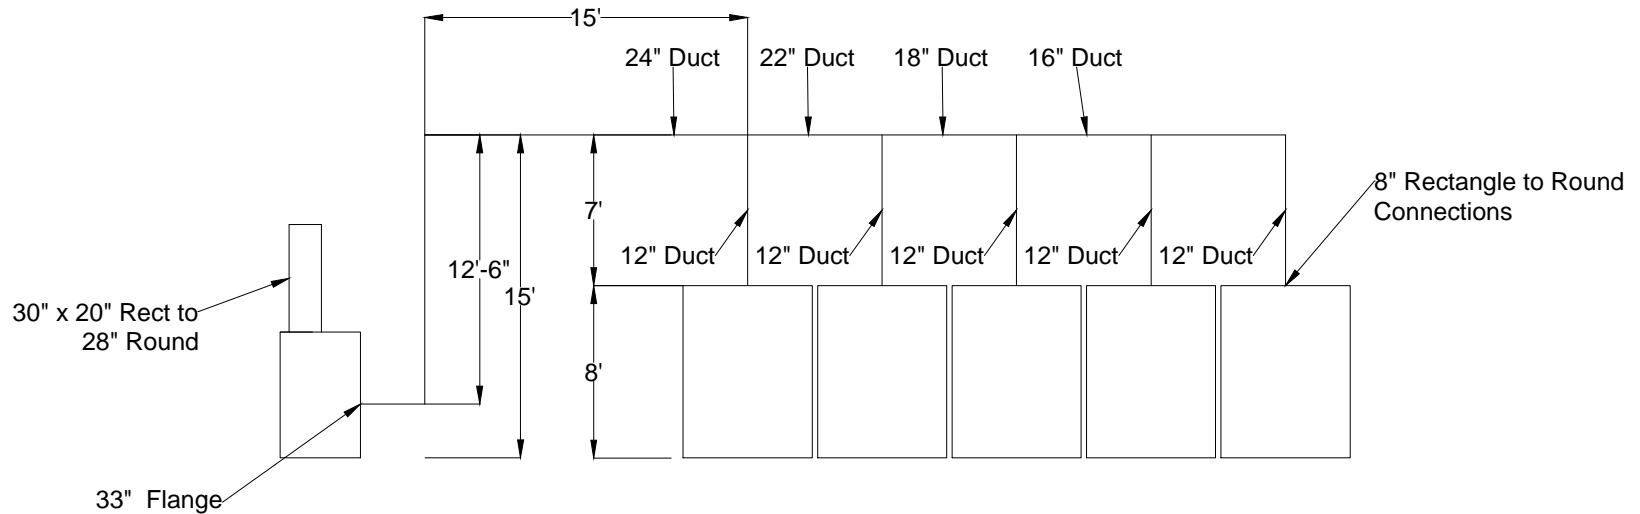

Elevation View

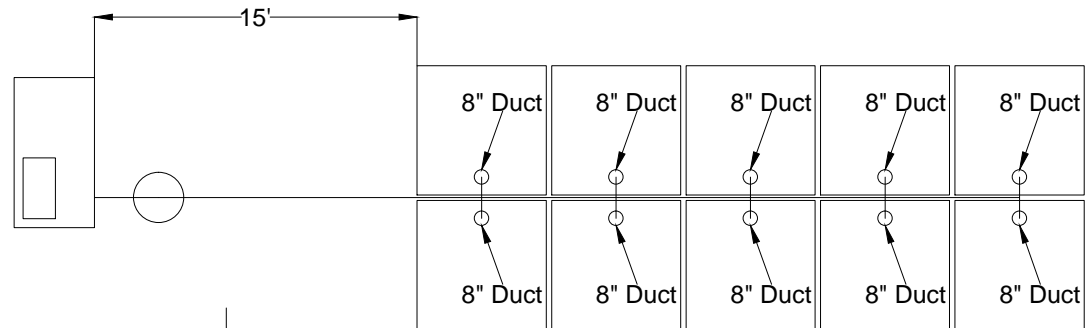

Plan View

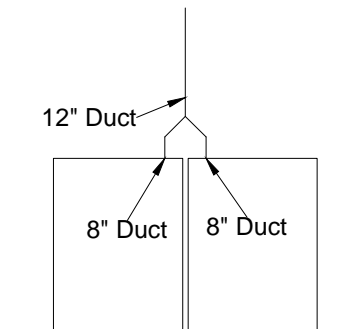

Side View

Avani Environmental Intl.  
95 Cypress Drive  
Youngsville, NC 27596  
P# 919-570-2862 F# 919-570-2863

**Avani**

Project: Fredricksburg ISC

Drawing: Duct Quote

Date: 10/30/13

Drawn by: MDT

Sheet No: 1 of 1

Rev.: 0