
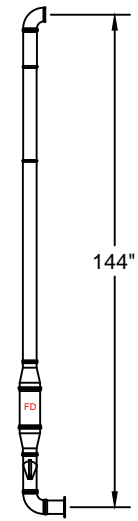


# Muntz Additional Duct

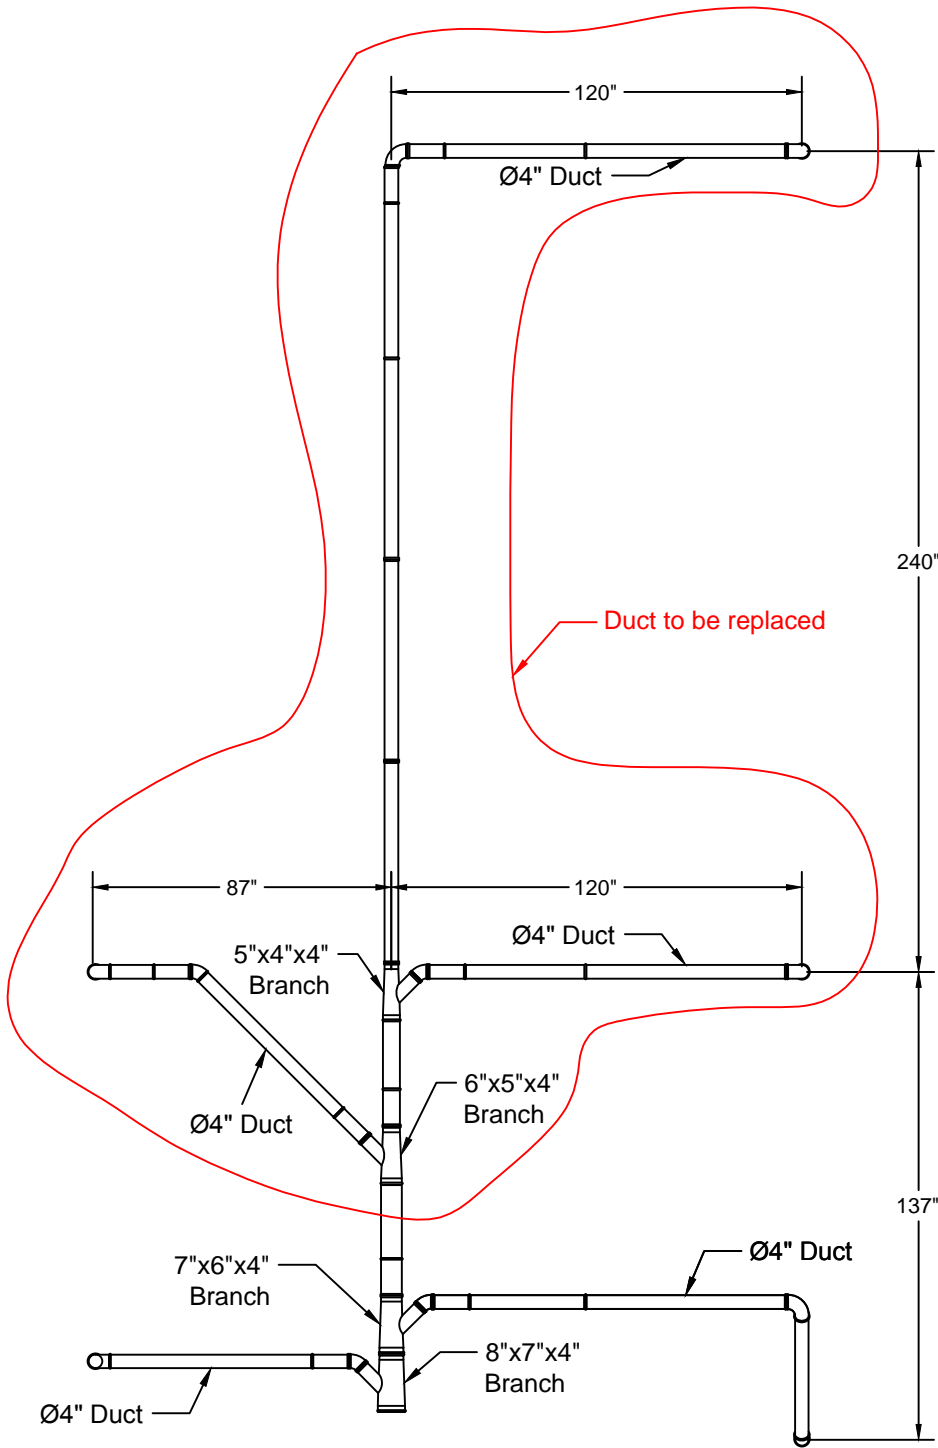

Typical Drop

Elevation View